


South Elevation

Scale: 1/4" = 1'-0"

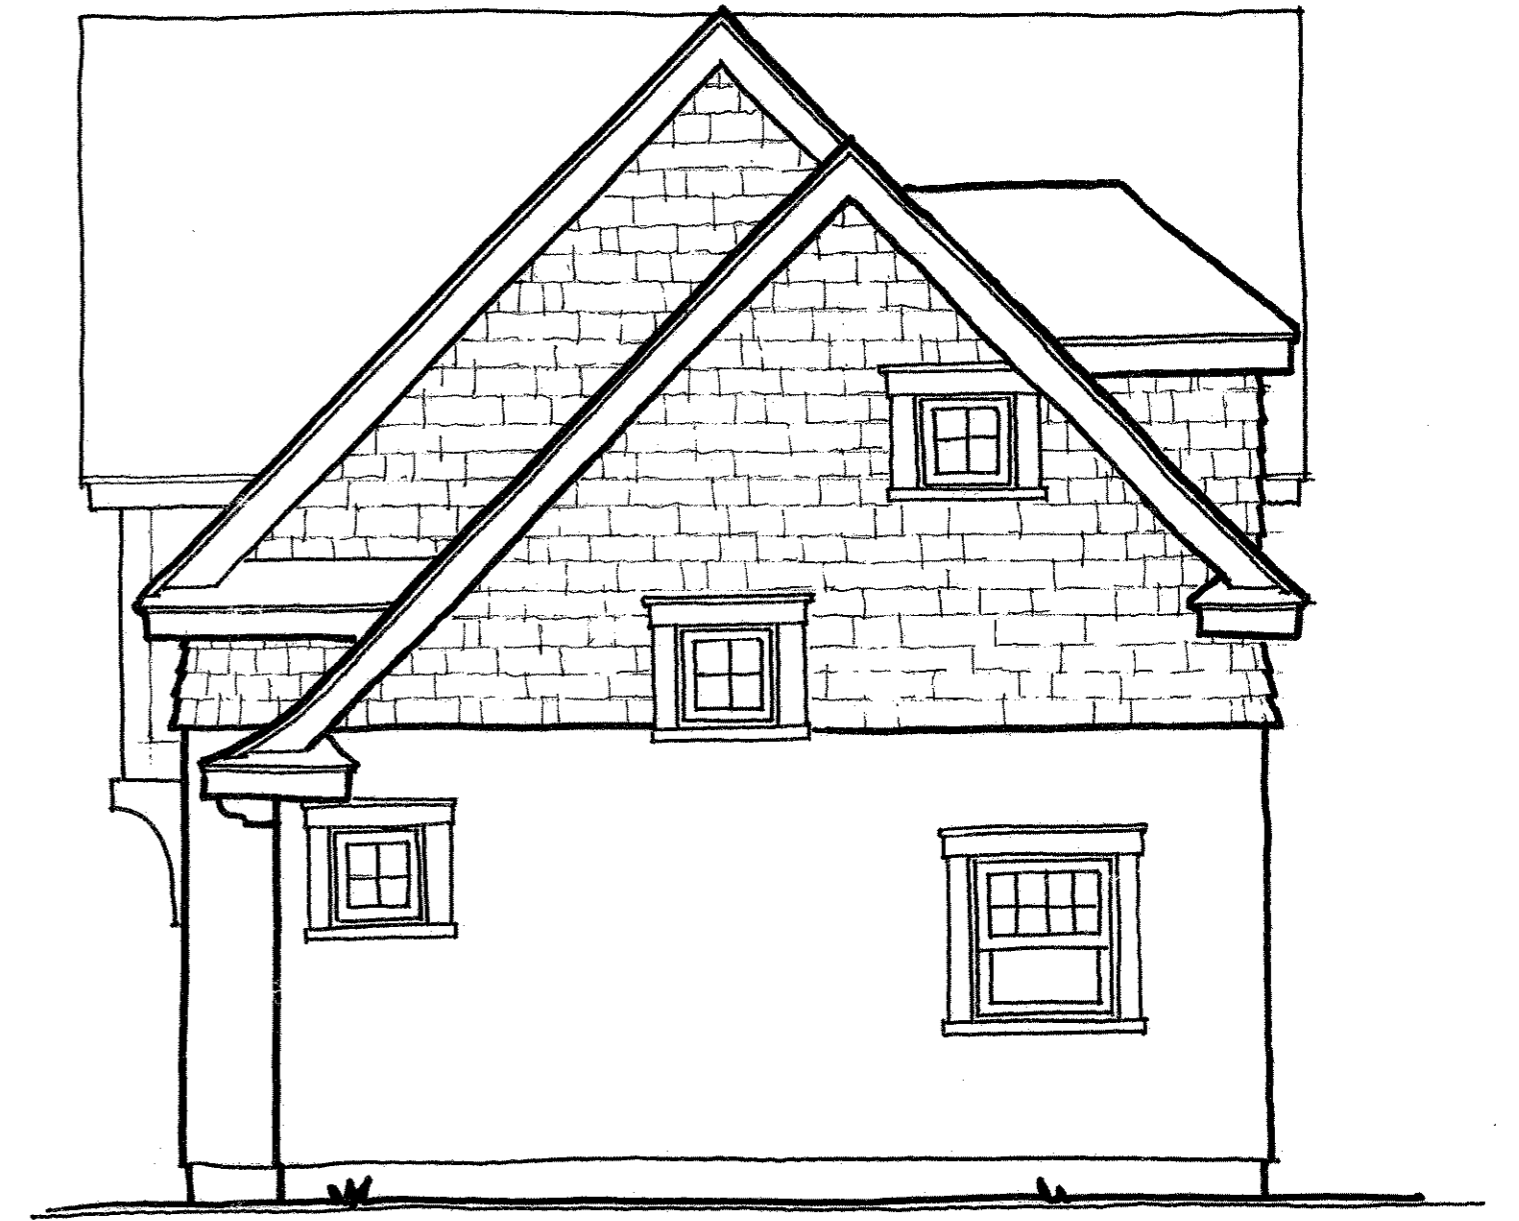

West Elevation

Scale: 1/4" = 1'-0"



East Elevation


24'-6"
Proposed Building Height




Front Elevation of Proposed Garage Apartment

Scale: 1/4" = 1'-0"

SHEET
A2
OF
3

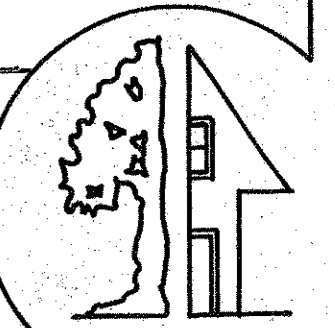

Paul Lawrence 8/7/13

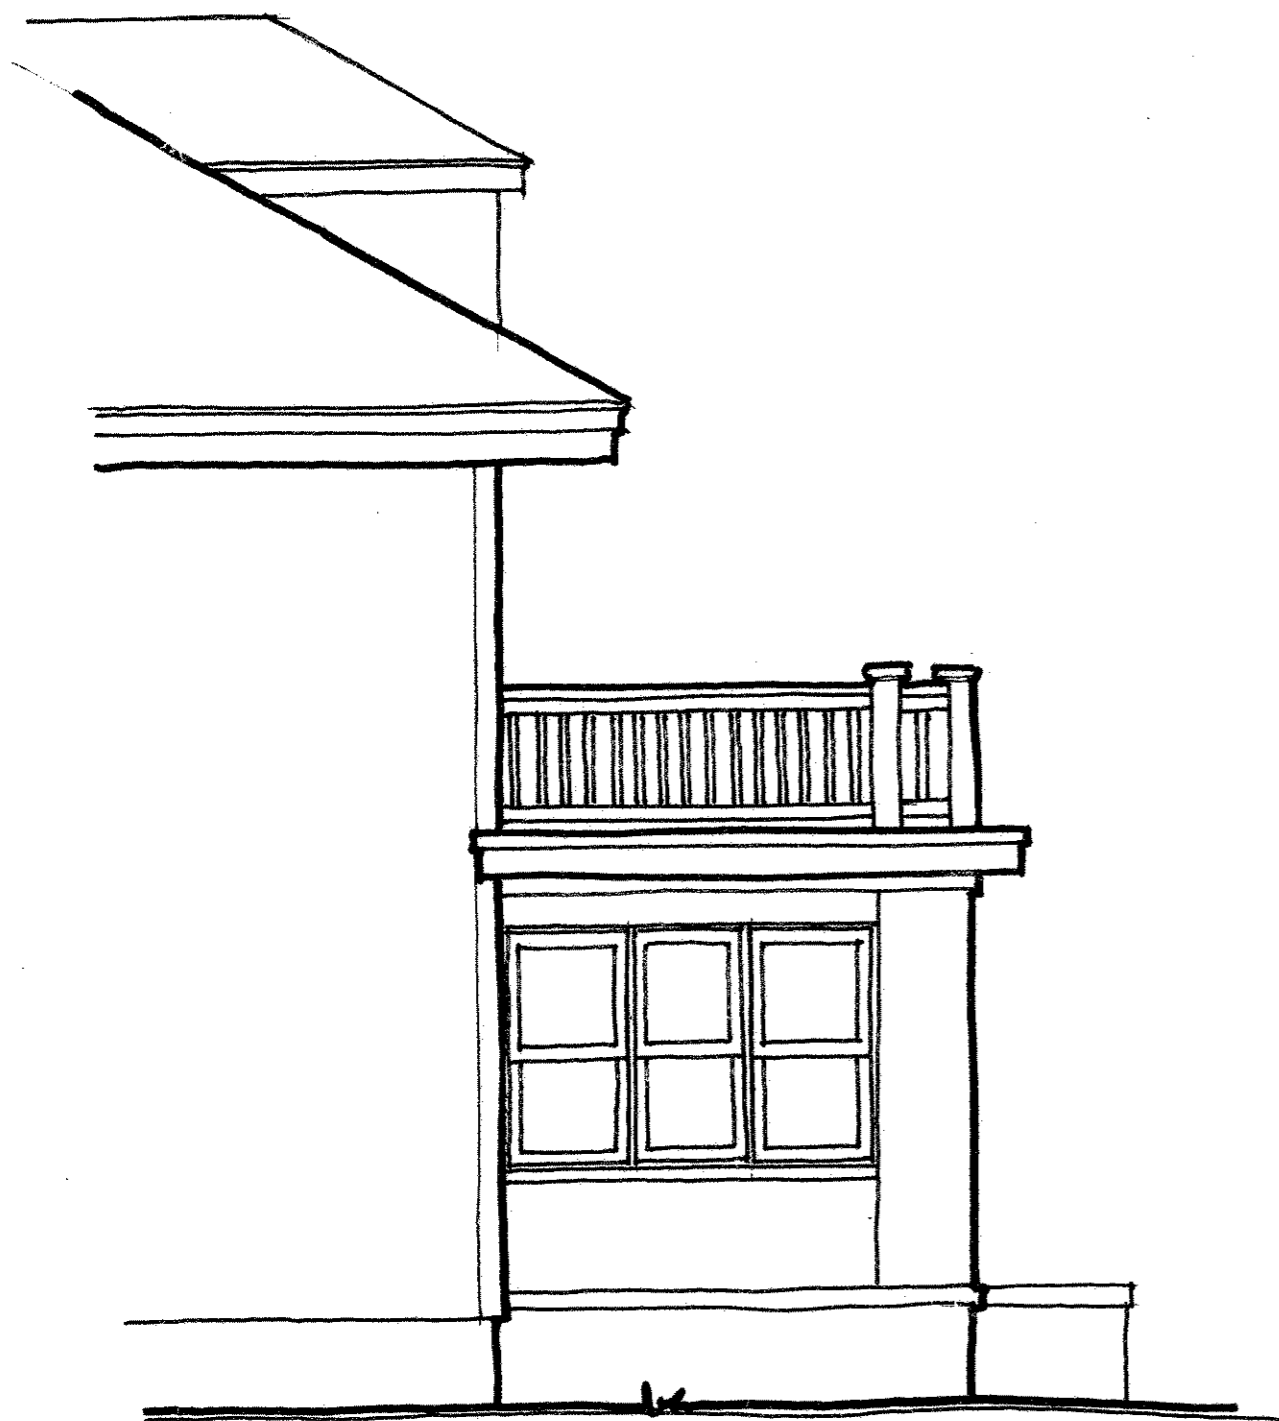


Partial / Proposed
East Elevation
Scale: 1/4" = 1'-0"



Existing Windows
to be replaced w/
Frenchwood Doors

Existing Roof
to be removed
& replaced w/
Fiberglass Deck

Proposed
Front Elevation
Scale: 1/4" = 1'-0"

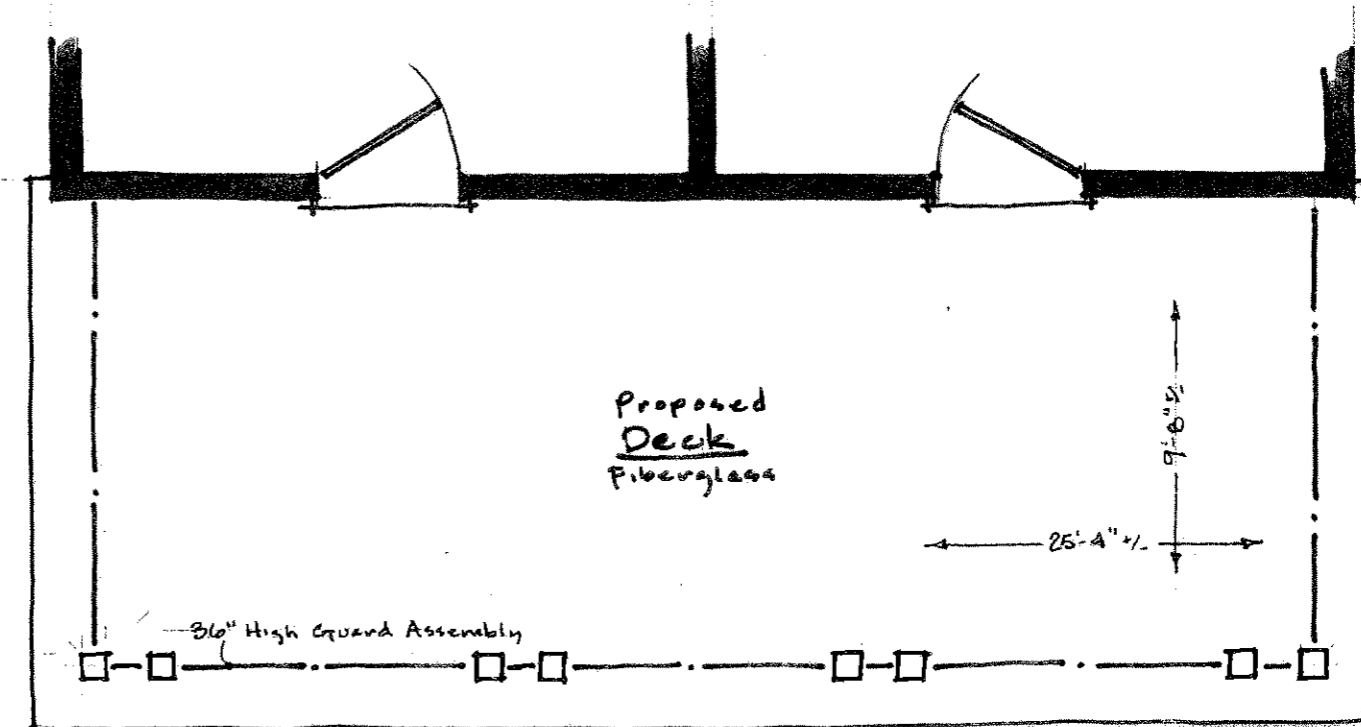

Proposed
Second Floor Deck Plan
Scale: 1/4" = 1'-0"

SHEET
A3
OF
3

