


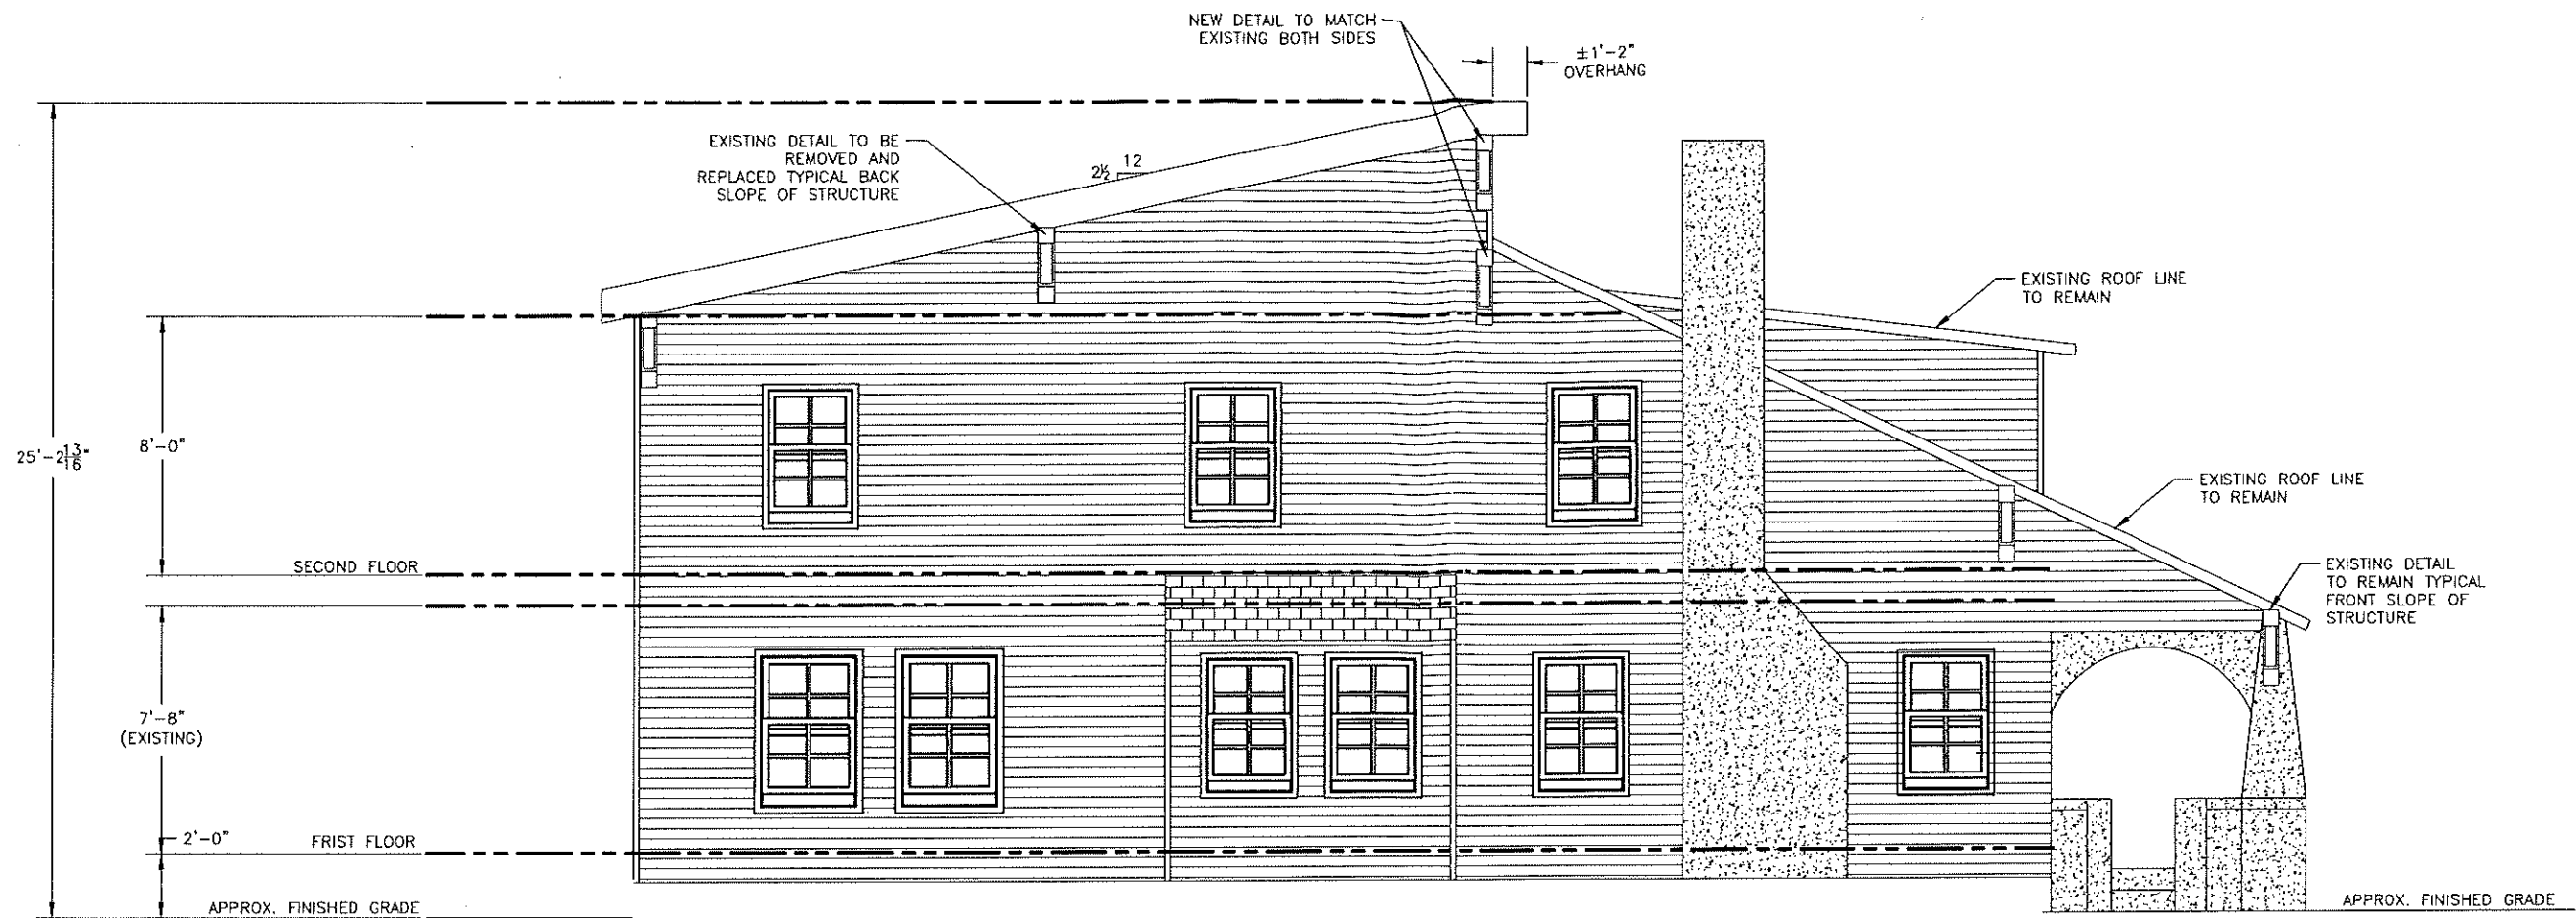

EAST ELEVATION VIEW

SCALE: 3/8" = 1'-0"

DESIGNED: KAB 8/14/23 DRAWN: KAB 8/14/23 CHECKED:	APPROVED:	REVISIONS	DATE	DESCRIPTION	PROJECT NAME: GOGGI	PROJECT ADDRESS: 503 5TH AVENUE BRADLEY BEACH, NEW JERSEY 07720	EAST ELEVATION	STATE OF NEW JERSEY No. 652586 KATLYNN BJERKE PE Professional Engineer	KB STRUCTURAL, LLC 28 APPLE FARM ROAD RED BANK, NEW JERSEY 07701 BJERKESTRUCTURAL@GMAIL.COM 603.504.2878	SCALE: AS SHOWN	SHEET NUMBER	Sheet 5 of 10

Katlynn Bjerk