

1 FIRST FLOOR PLAN  
SCALE: 1/4" = 1'-0"

MICHAEL MELLILLO, AIA  
*Mellillo*  
NJ Lic. No. AI 10928

**A-1**  
SHEET 4 OF 20

PROJECT:

PROPOSED NEW RESIDENCE FOR:

**SANDRA CHANG AND JD KARABAS**

103/105 NEWARK AVENUE  
BLOCK 14, LOT 18  
BOROUGH OF BRADLEY BEACH, MONMOUTH COUNTY, NEW JERSEY


REVISIONS:

**MELLILLO ARCHITECTURE**

Ph: 732.974.8593 Fax: 732.974.8594  
402 Higgins Avenue  
Bridle, New Jersey 08730

DATE: MARCH 22, 2024

DRAWN BY: MGO

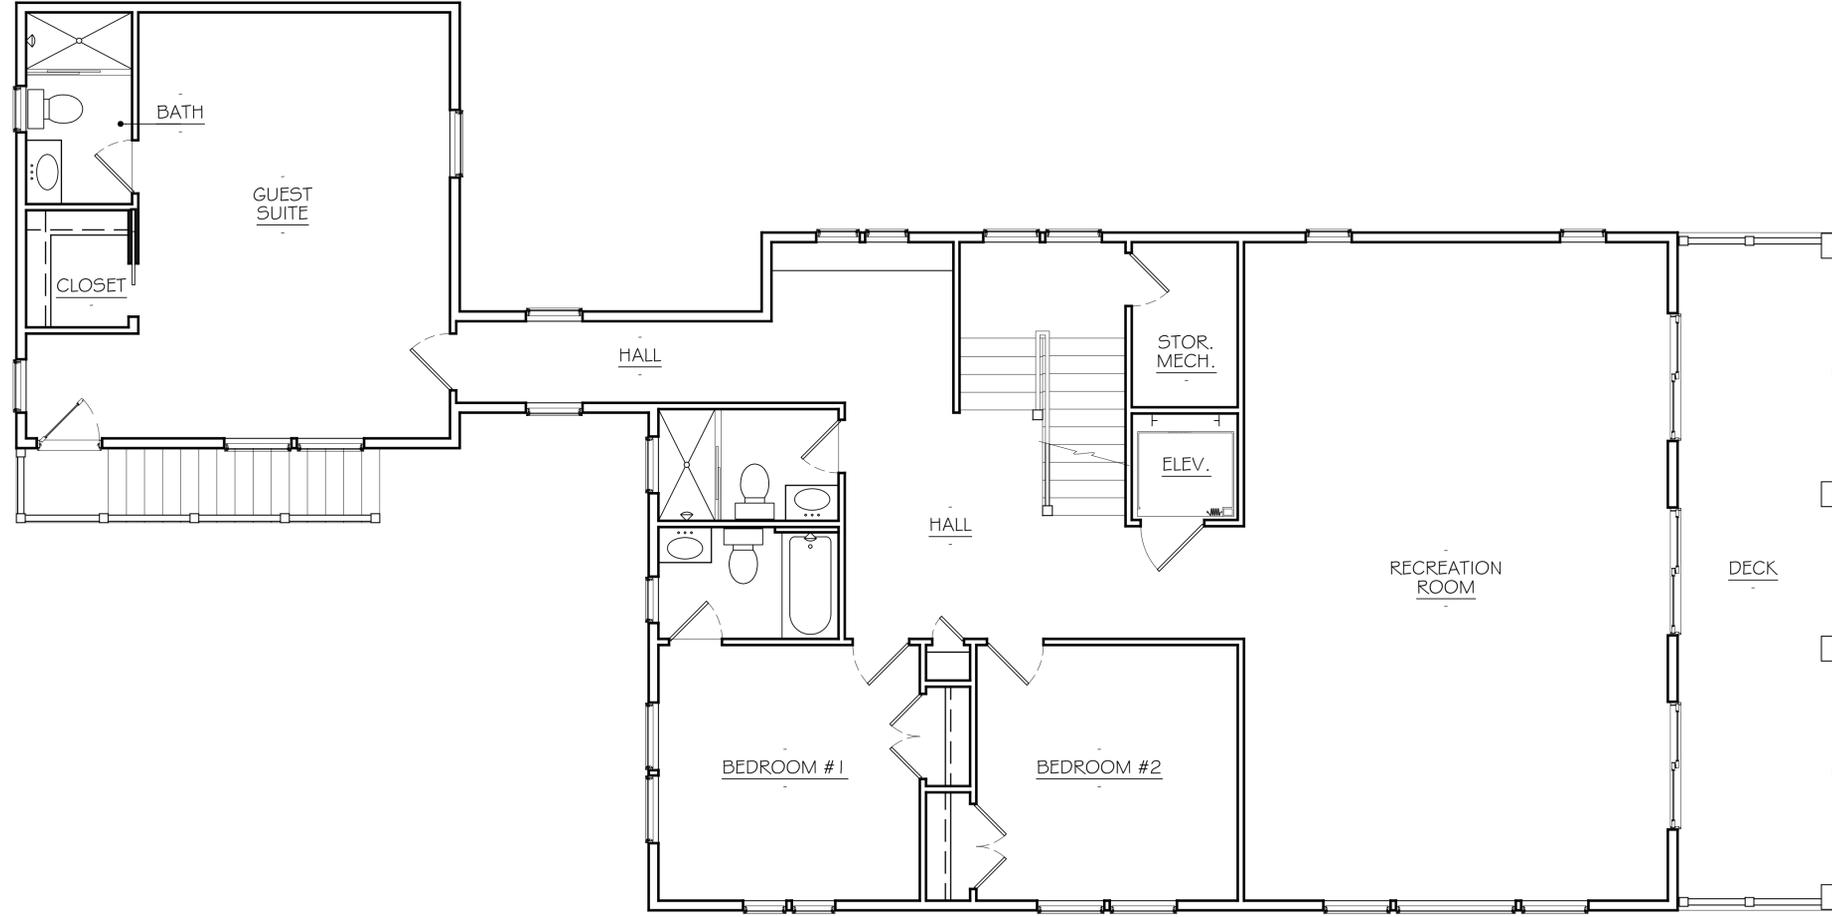

1 SECOND FLOOR PLAN  
 SCALE: 1/4" = 1'-0"

PROJECT:

PROPOSED NEW RESIDENCE FOR:  
**SANDRA CHANG AND JD KARABAS**  
 103/105 NEWARK AVENUE  
 BLOCK 14, LOT 18  
 BOROUGH OF BRADLEY BEACH, MONMOUTH COUNTY, NEW JERSEY

MICHAEL MELLILLO, AIA

*M Mellillo*  
 NJ Lic. No. AI 10928

**A-2**  
 SHEET 5 OF 20


REVISIONS:



Ph: 732.974.8593 Fax: 732.974.8594  
 402 Higgins Avenue  
 Bridgeton, New Jersey 08730

DATE: MARCH 22, 2024

DRAWN BY: MGO

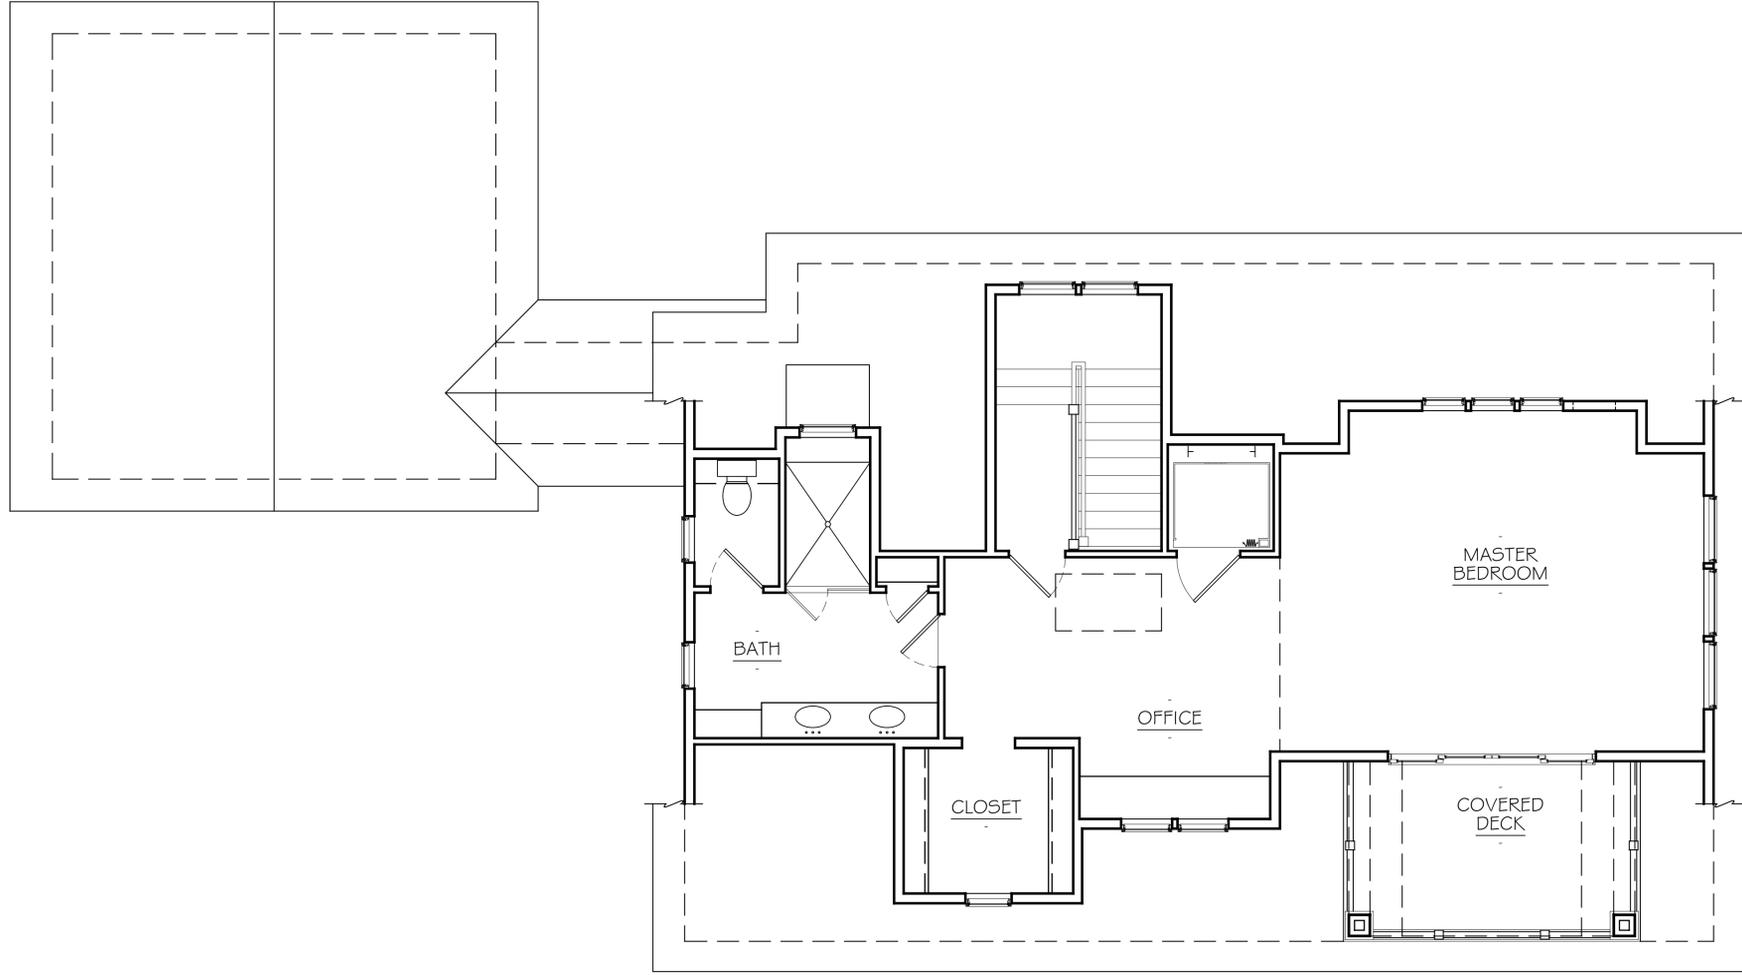

1 THIRD FLOOR PLAN  
SCALE: 1/4" = 1'-0"

MICHAEL MELLILLO, AIA

*Mellillo*  
NJ Lic. No. AI 10928

**A-3**  
SHEET 6 OF 20

PROJECT:

PROPOSED NEW RESIDENCE FOR:  
**SANDRA CHANG AND JD KARABAS**  
103/105 NEWARK AVENUE  
BLOCK 14, LOT 18  
BOROUGH OF BRADLEY BEACH, MONMOUTH COUNTY, NEW JERSEY

REVISIONS:



Ph: 732.974.8593 Fax: 732.974.8594  
402 Higgins Avenue  
Bridgeton, New Jersey 08730

DATE: MARCH 22, 2024

DRAWN BY: MGO



1 FRONT ELEVATION  
SCALE: 1/4" = 1'-0"



2 FRONT ELEVATION OF GARAGE  
SCALE: 1/4" = 1'-0"



3 RIGHT SIDE ELEVATION  
SCALE: 1/4" = 1'-0"

REVISIONS:

DATE: MARCH 22, 2024  
DRAWN BY: MGO



Ph: 732.974.8593 Fax: 732.974.8594  
402 Higgins Avenue  
Bridle, New Jersey 08730

PROJECT:

PROPOSED NEW RESIDENCE FOR:  
**SANDRA CHANG AND JD KARABAS**  
103/105 NEWARK AVENUE  
BLOCK 14, LOT 18  
BOROUGH OF BRADLEY BEACH, MONMOUTH COUNTY, NEW JERSEY


MICHAEL MELLILLO AIA

*Michael Mellillo*  
NJ Lic. No. AI 10928

**A-5**  
SHEET 8 OF 20



1 REAR ELEVATION  
SCALE: 1/4" = 1'-0"

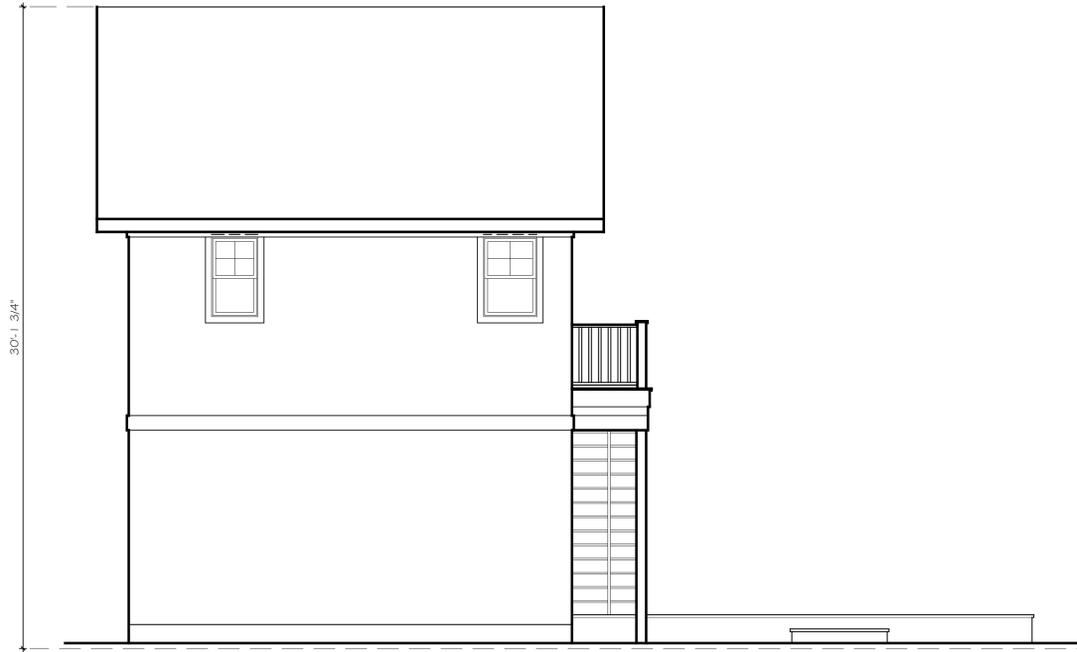

2 REAR ELEVATION OF GARAGE  
SCALE: 1/4" = 1'-0"



3 LEFT SIDE ELEVATION  
SCALE: 1/4" = 1'-0"

REVISIONS:

DATE: MARCH 22, 2024  
DRAWN BY: MGO



Ph: 732.974.8593 Fax: 732.974.8594  
402 Higgins Avenue  
Brickie, New Jersey 08730

PROJECT:

PROPOSED NEW RESIDENCE FOR:  
**SANDRA CHANG AND JD KARABAS**  
103/105 NEWARK AVENUE  
BLOCK 14, LOT 18  
BOROUGH OF BRADLEY BEACH, MONMOUTH COUNTY, NEW JERSEY

MICHAEL MELILLO AIA  
*Michael Melillo*

NJ Lic. No. AI 10928

**A-6**  
SHEET 9 OF 20