



**1**  
**Z-2** PROPOSED BASEMENT PLAN  
SCALE: 1/4" = 1'-0"  
746 S.F.

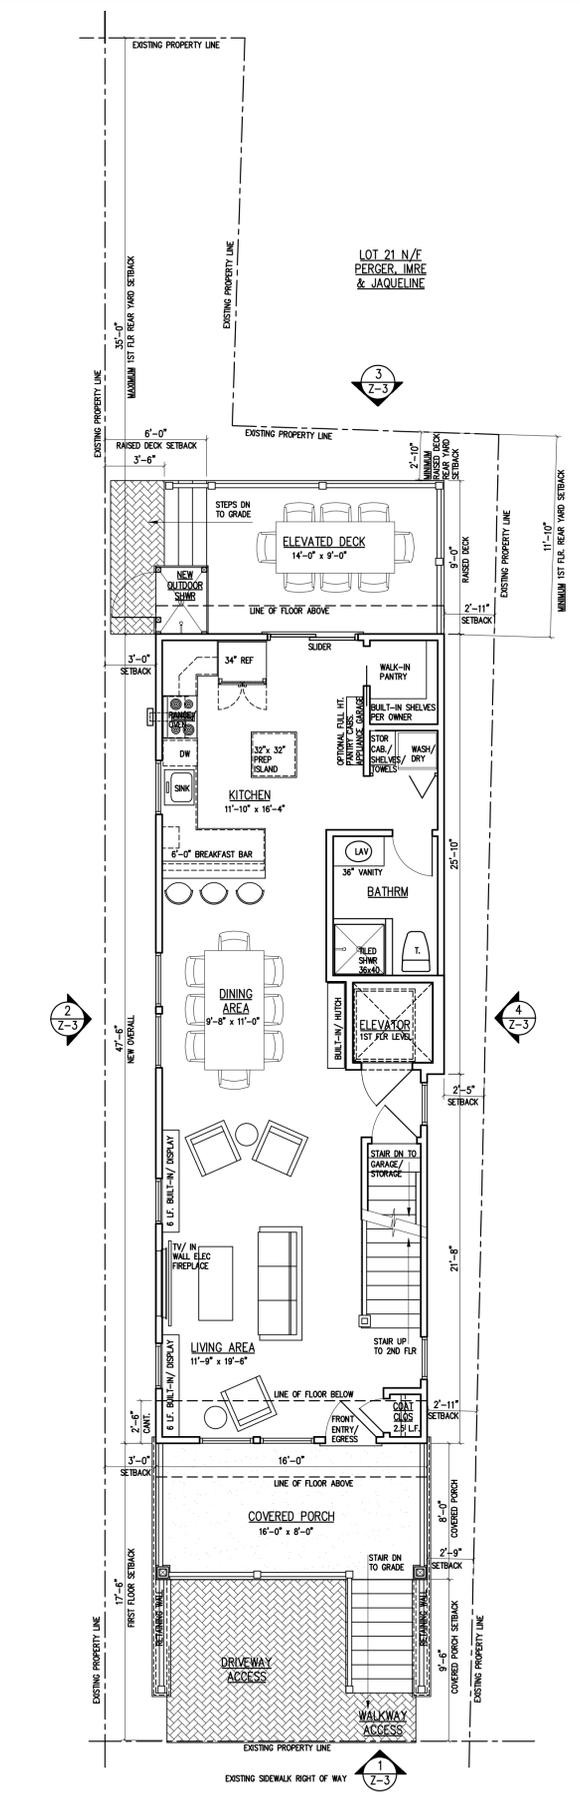


**2**  
**Z-2** PROPOSED FIRST FLOOR PLAN  
SCALE: 1/4" = 1'-0"  
786 S.F. LIVABLE  
914 S.F. W/ COVERED PORCH

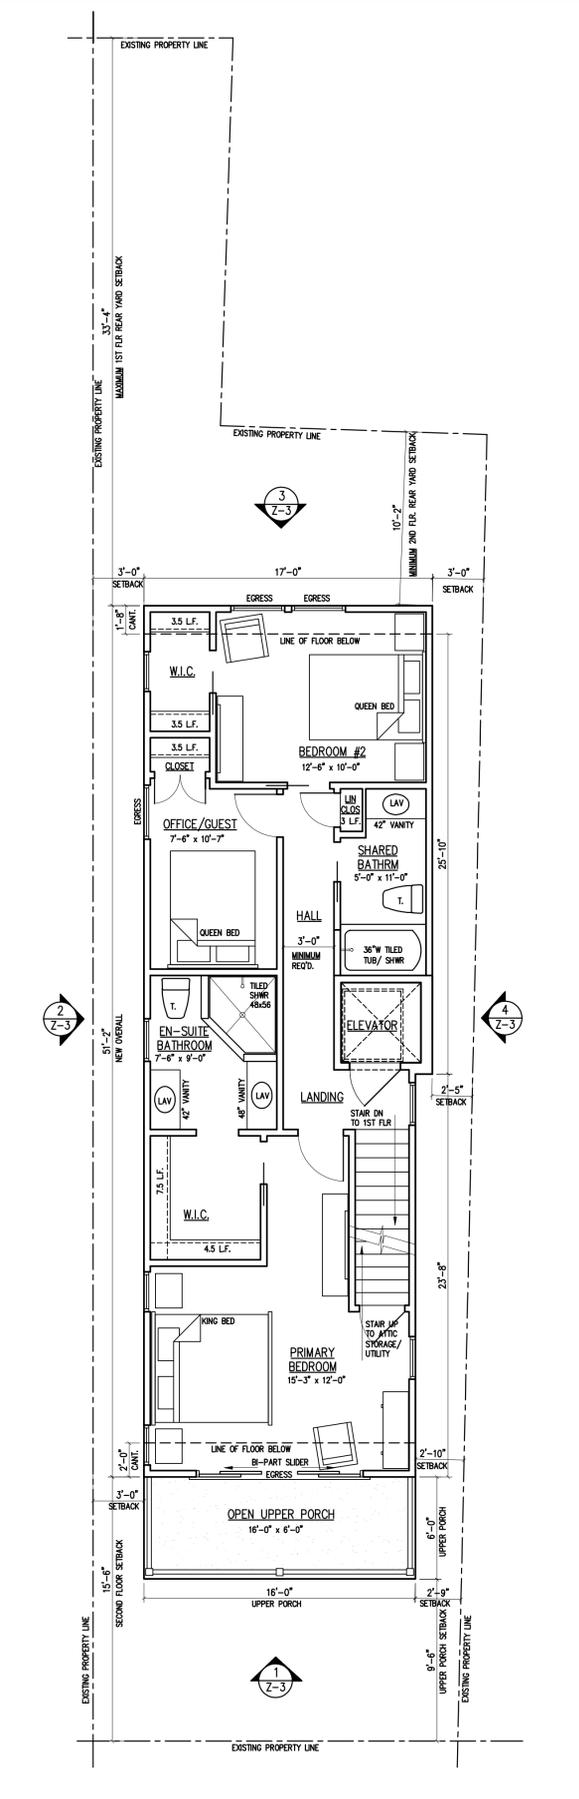

**3**  
**Z-2** PROPOSED SECOND FLOOR PLAN  
SCALE: 1/4" = 1'-0"  
846 S.F. LIVABLE  
942 S.F. W/ UPPER PORCH


<b>MOSS ARCHITECTURE LLC</b> 429 MONMOUTH AVENUE BRADLEY BEACH, NJ 07720 Bus: 732-567-5311 Email: mymossarch@gmail.com		CLIENT <b>MR. BENITO &amp; GAETANA D'ANIELLO</b> 35 PERSIMON ROAD OCEAN, NJ 07712	PROJECT NEW CUSTOM RESIDENCE BLOCK 14 / LOTS 26 & 27 106 PARK PLACE AVENUE BRADLEY BEACH, NJ 07720	
		JOB NUMBER 23-0GR	PROJECT MANAGER MJM	DRAWN BY MJM
ARCHITECT MICHAEL J. MOSS LIC. No. AI-15000		TITLE <b>Z-2</b> PROPOSED FLOOR PLANS		
CONSULTANTS		REVISIONS / ISSUED TO		
				No DATE
				RE-ISSUED TO ATTORNEY FOR LUB SUBMISSION 1/23/25
				RE-ISSUED TO ATTORNEY FOR LUB SUBMISSION 1/20/25
				RE-ISSUED TO ATTORNEY FOR LUB SUBMISSION 7/29/24
				RE-ISSUED TO ATTORNEY COMMENTS 7/12/24
				RE-ISSUED TO ATTORNEY FOR LUB SUBMISSION 6/20/24
				RE-ISSUED TO ATTORNEY COMMENTS 6/11/24
				ISSUED TO ATTORNEY FOR REVIEW & COMMENT 5/20/24
				REVISION / ISSUED TO

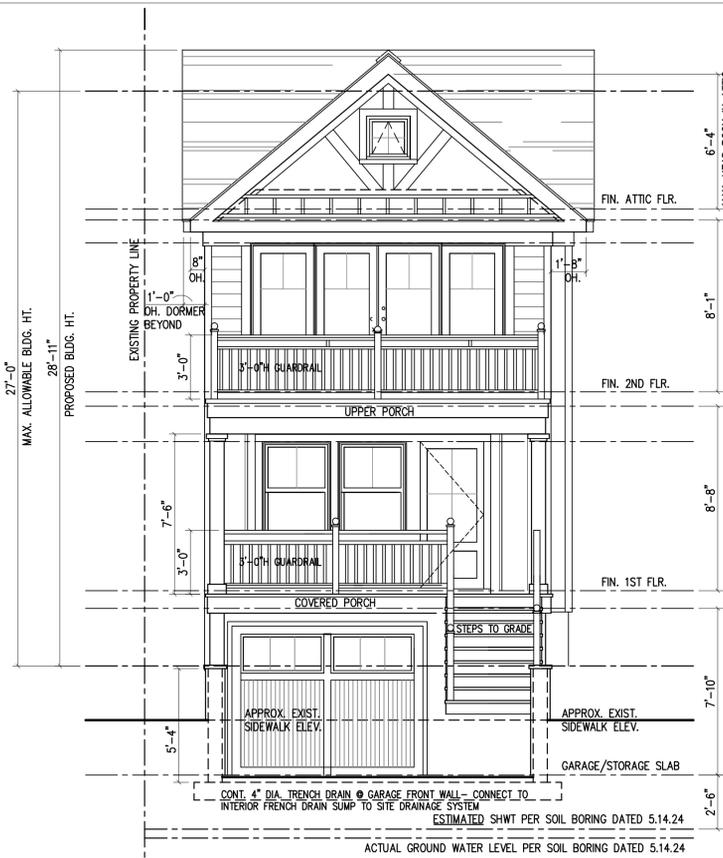


**1** PROPOSED FRONT (SOUTH) ELEVATION  
 Z-3 SCALE: 1/4" = 1'-0"



**2** PROPOSED LEFT SIDE (WEST) ELEVATION  
 Z-3 SCALE: 1/4" = 1'-0"

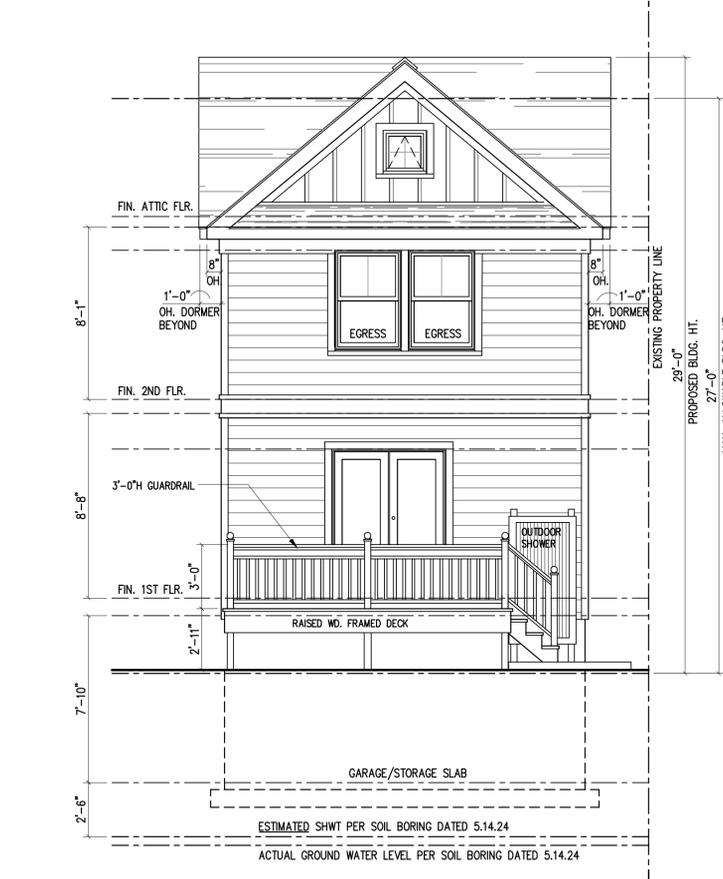

**3** PROPOSED REAR (NORTH) ELEVATION  
 Z-3 SCALE: 1/4" = 1'-0"

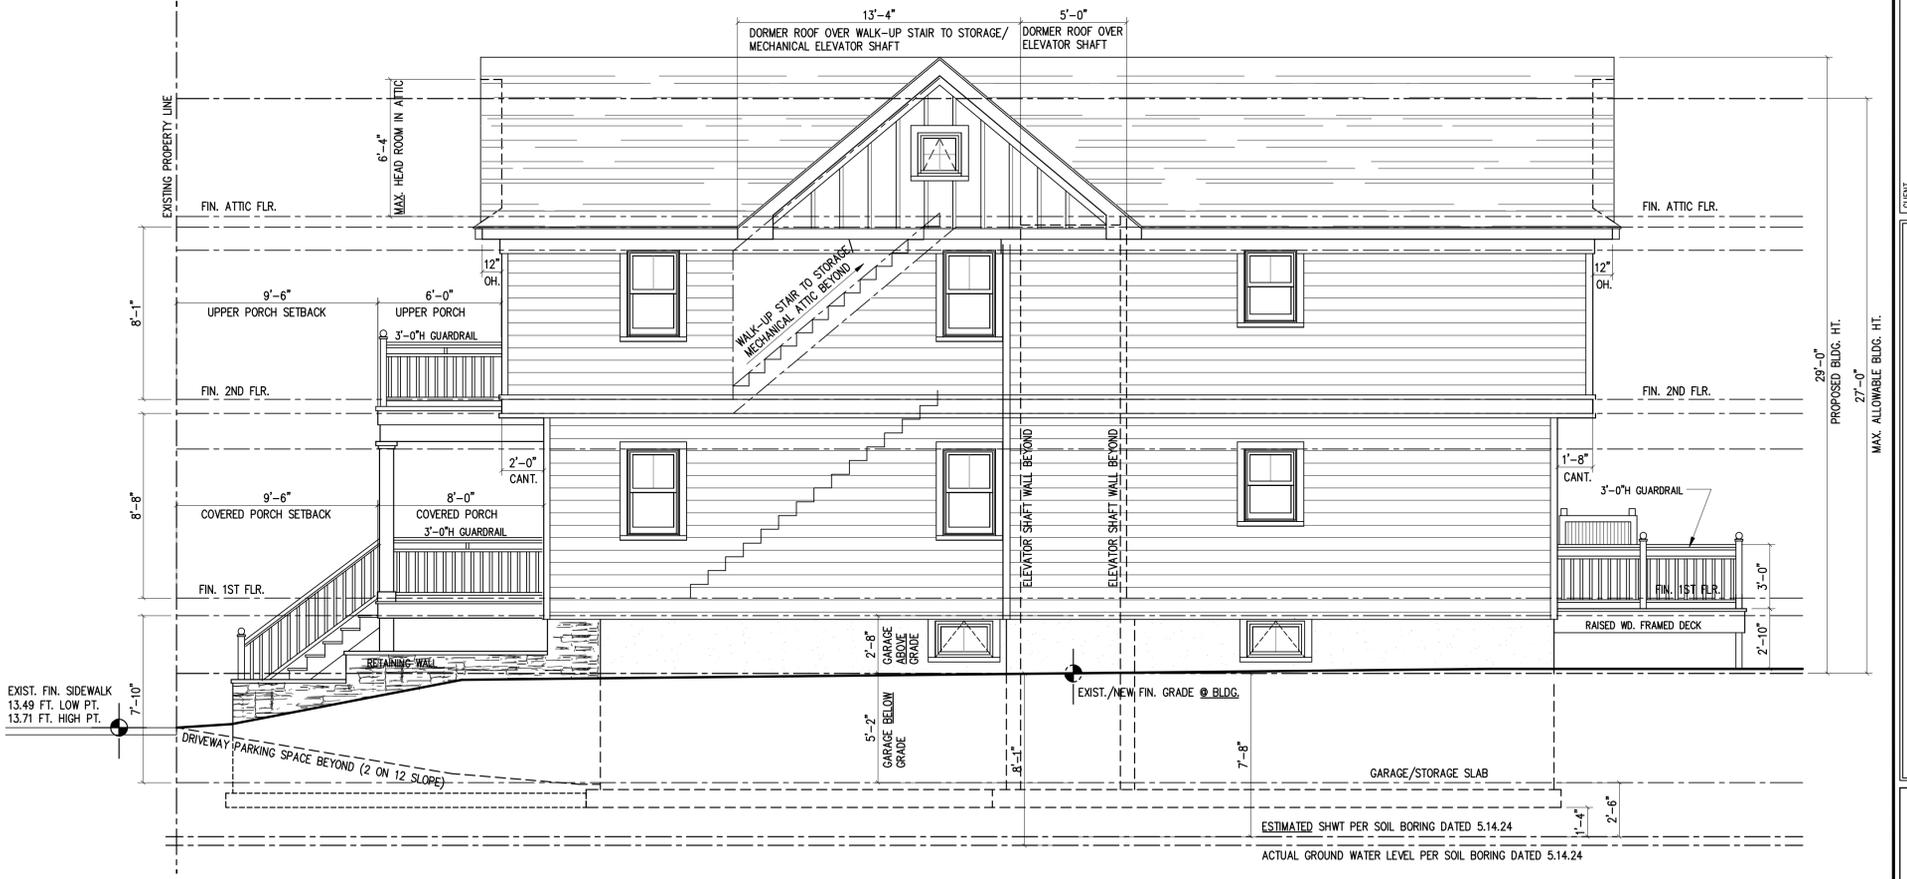

**4** PROPOSED RIGHT SIDE (EAST) ELEVATION  
 Z-3 SCALE: 1/4" = 1'-0"

CONSULTANTS		RE-ISSUED TO ATTORNEY FOR LUB SUBMISSION		DATE
		RE-ISSUED TO ATTORNEY FOR LUB SUBMISSION		
		REVISED PER ATTORNEY COMMENTS		
		ISSUED TO ATTORNEY FOR LUB SUBMISSION		
		ISSUED TO ATTORNEY FOR REVIEW & COMMENT		
		REVISION / ISSUED TO		
				No

CLIENT		PROJECT	
MR. BENITO & GAETANA D'ANIELLO 35 PERSIMMON ROAD OCEAN, NJ 07712		NEW CUSTOM RESIDENCE BLOCK 14 / LOTS 26 & 27 106 PARK PLACE AVENUE BRADLEY BEACH, NJ 07720	
ARCHITECT		DATE	
MICHAEL J. MOSS		01.07.24	
LIC. No. A1-15000		SCALE	
		AS NOTED	
DRAWING No.		DRAWN BY	
Z-3		MJM	
JOB NUMBER		PROJECT MANAGER	
23-0GR		MJM	
TITLE		PROPOSED ELEVATIONS	