



DIMENSION PLAN

SCALE 1/4" = 1'-0"

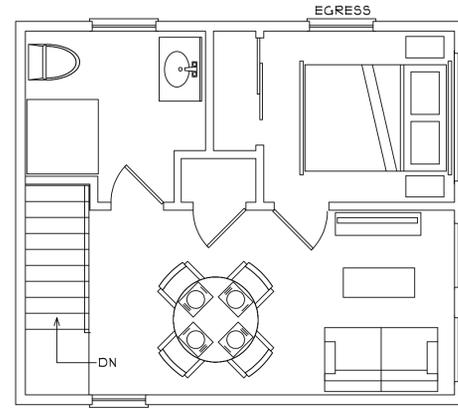


FURNITURE PLAN

SCALE 1/4" = 1'-0"

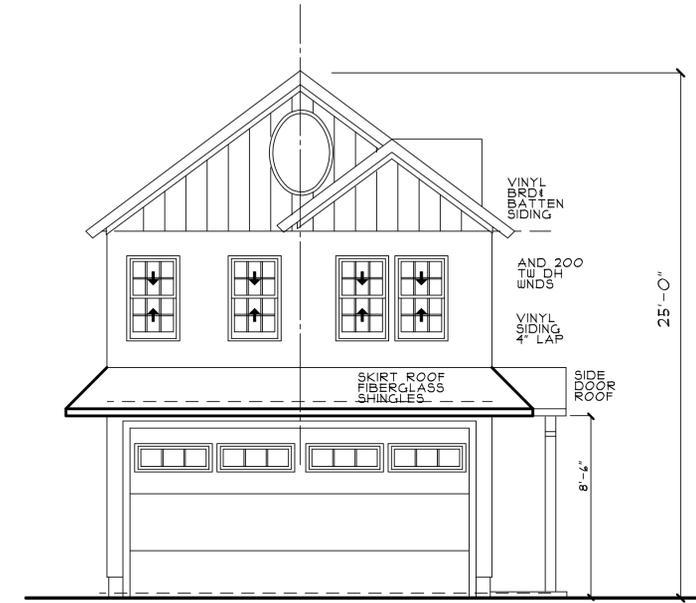


FRONT ELEVATION

SCALE 1/4" = 1'-0"

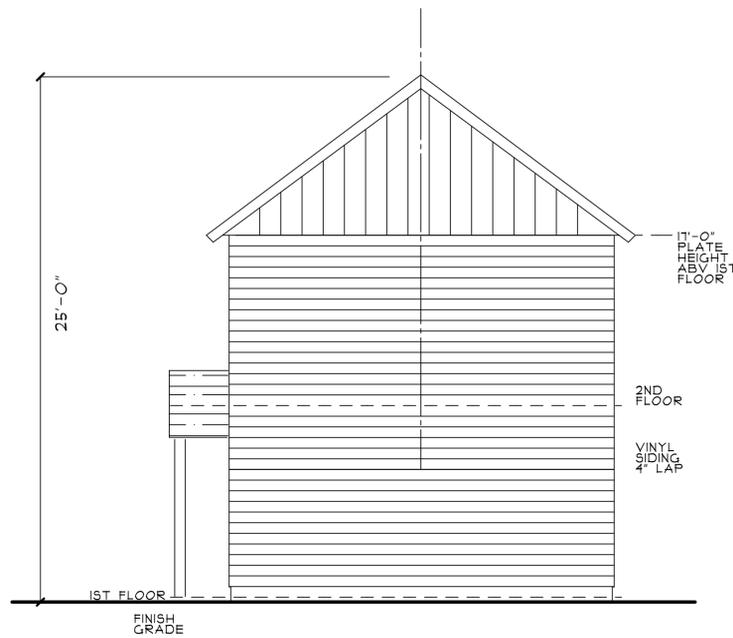


SOUTH ELEVATION

SCALE 1/4" = 1'-0"

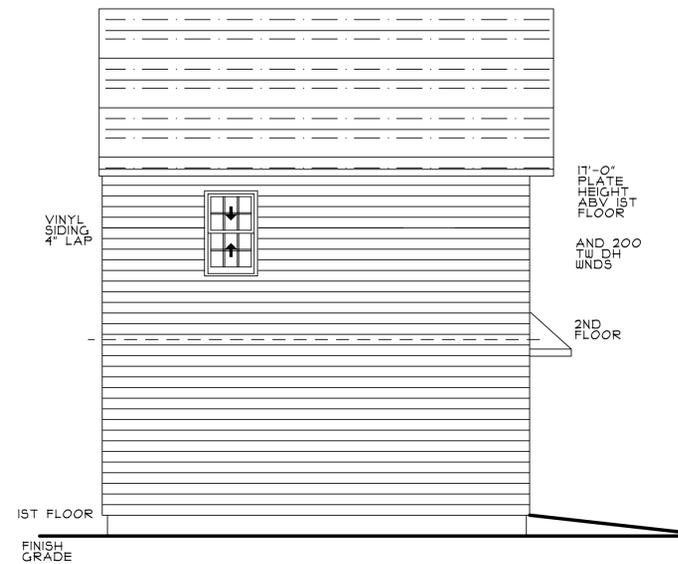

EAST ELEVATION

SCALE 1/4" = 1'-0"

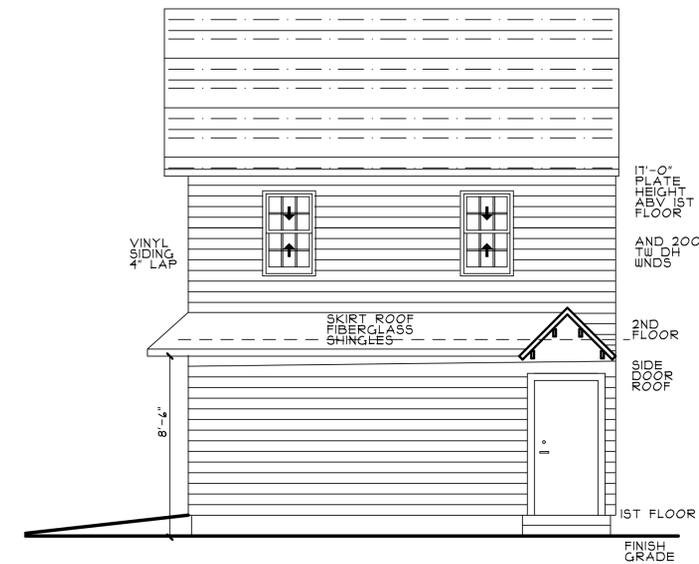

WEST ELEVATION

SCALE 1/4" = 1'-0"

DIRECTORY:

ARCHITECT:
JOSEPH M. SPATARO, AIA
2408 GREENTREE DRIVE
MANASQUAN, NEW JERSEY, 08734
PHONE: (908) 493-3174

SITE
NEW ACCESSORY BUILDING
4235 MONMOUTH AVE
BRADLEY BEACH
NEW JERSEY 07120
BLOCK 85 LOT 5

NO:	REVISION:	DATE:

JOSEPH M. SPATARO
REGISTERED ARCHITECT NJ A108258
2408 GREENTREE DRIVE
MANASQUAN, NEW JERSEY, 08734
PHONE: 908-493-3174

NEW CONSTRUCTION
ACCESSORY BUILDING
4235 MONMOUTH AVE
BRADLEY BEACH
NEW JERSEY 07120

DRAWING TITLE:
BLDG PLAN

DATE:
05.14.25
SCALE:
AS NOTED
DRAWN:
J.M.S.
CHECKED:
J.M.S.

DRAWING NUMBER:

A 1.2.4

THIS DRAWING MAY NOT BE USED BY ANY PARTY OTHER THAN THE PARTY FOR WHICH IT WAS PREPARED FOR. THIS WORK IS COPYRIGHT PROTECTED 2025. JMSA-ALL RIGHTS RESERVED.