


1 PROPOSED SECOND FLOOR PLAN
 SK-1b SCALE: 1/4" = 1'-0"
 TOTAL AREA: 858 S.F.

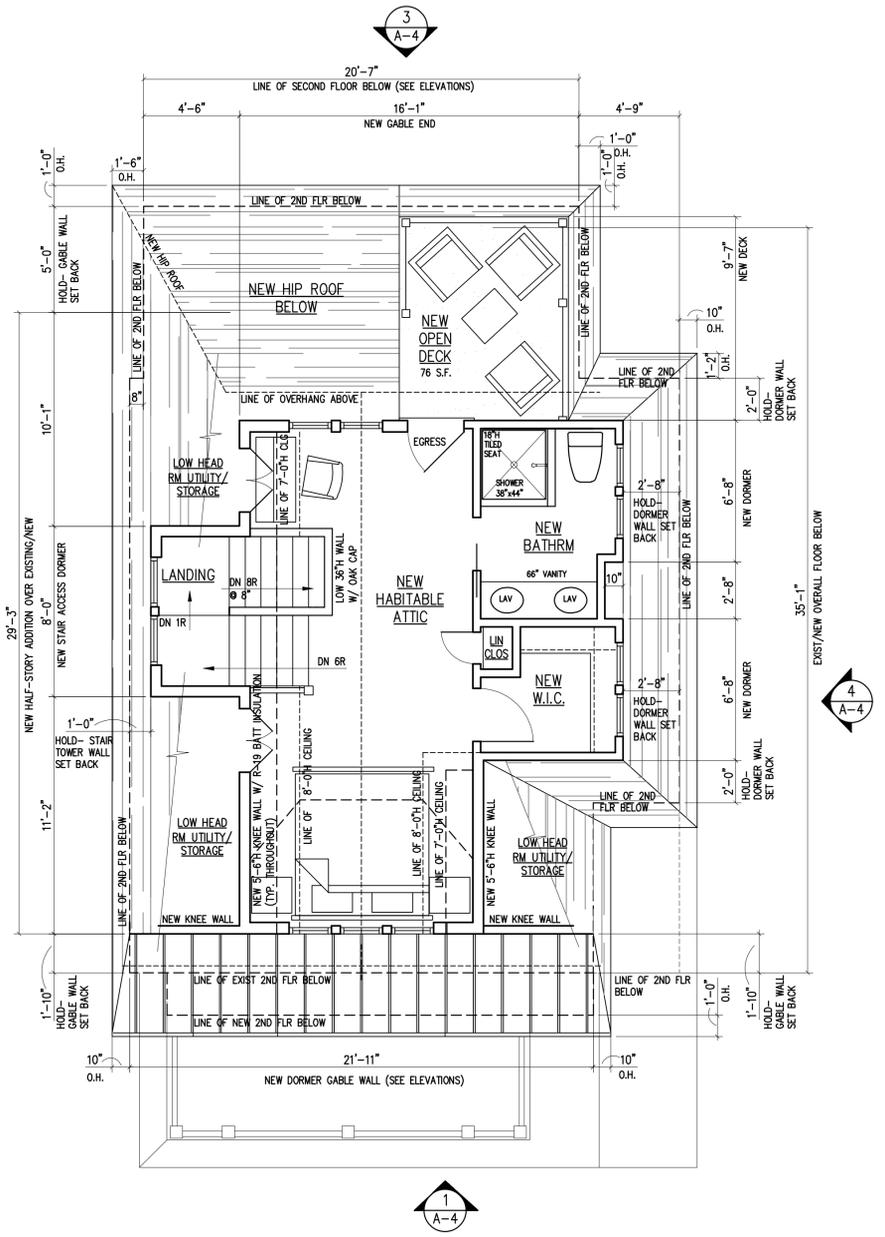

2 PROPOSED HABITABLE ATTIC FLOOR PLAN
 SK-1b SCALE: 1/4" = 1'-0"

2ND FLOOR AREA BELOW - 858 S.F.
 ZONING: FLOOR AREA w/ CLG 5 FT. OR HIGHER + DECK- 429 S.F. (50.0%)

MOSS ARCHITECTURE LLC		429 MONMOUTH AVENUE BRADLEY BEACH, NJ 07720 Cell: 732.567.8311 Fax: 732.774.3840 Email: mfmossarch@gmail.com	
ARCHITECT	MICHAEL J. MOSS	PROJECT MANAGER	MJM
LIC. No.	AI-15000	SCALE	AS NOTED
DRAWING No.	SK-1b	DATE	10.20.17
CLIENT	MR. TIMOTHY & MAUREEN ENGLISH 102 BEACH AVENUE BRADLEY BEACH, N.J. 07720	PROJECT	ADDITION & ALTERATIONS to EXISTING RESIDENCE BLOCK 76/ LOT 3 102 BEACH AVENUE BRADLEY BEACH, N.J. 07731
CONSULTANTS		ISSUED TO ZONING BOARD ENGINEER FOR APPROVAL	4/9/21
		ISSUED TO CLIENT FOR FINAL REVIEW & COMMENT	4/9/21
		REVISION / ISSUED TO	No DATE