



1 FRONT ELEVATION
SCALE 1/2"=1'



2 RIGHT SIDE ELEVATION
SCALE 1/2"=1'



3 REAR ELEVATION
SCALE 1/2"=1'



4 LEFT SIDE ELEVATION
SCALE 1/2"=1'

ISSUED: 012921

REV: 11-28-21

David H. Feldman, R.A., AIA
1677 Route 34 North, Wall, New Jersey 07711
NY-00000001, CT-00000001, VA-00000001
PA-00000001, VA-00000001, NC-00000001
NC-00000001, VA-00000001, NC-00000001
NC-00000001, VA-00000001, NC-00000001
NC-00000001, VA-00000001, NC-00000001

FELDMAN
ARCHITECTS
FELDMAN

PROPOSED RESIDENCE for:
MR. & MRS. FREDRICK
104 FOURTH AVENUE
BRADLEY BEACH, NEW JERSEY

ELEVATIONS


PROJECT 20172

DUN BY: SH


SHEET 1 OF 4

Z1

Documents prepared by the Architect are instruments of service for use solely with respect to this project. The Architect shall retain all common law, statutory and other reserved rights, including the copyright. The Owner shall not reuse or permit the reuse of the Architect's documents except by mutual agreement in writing.

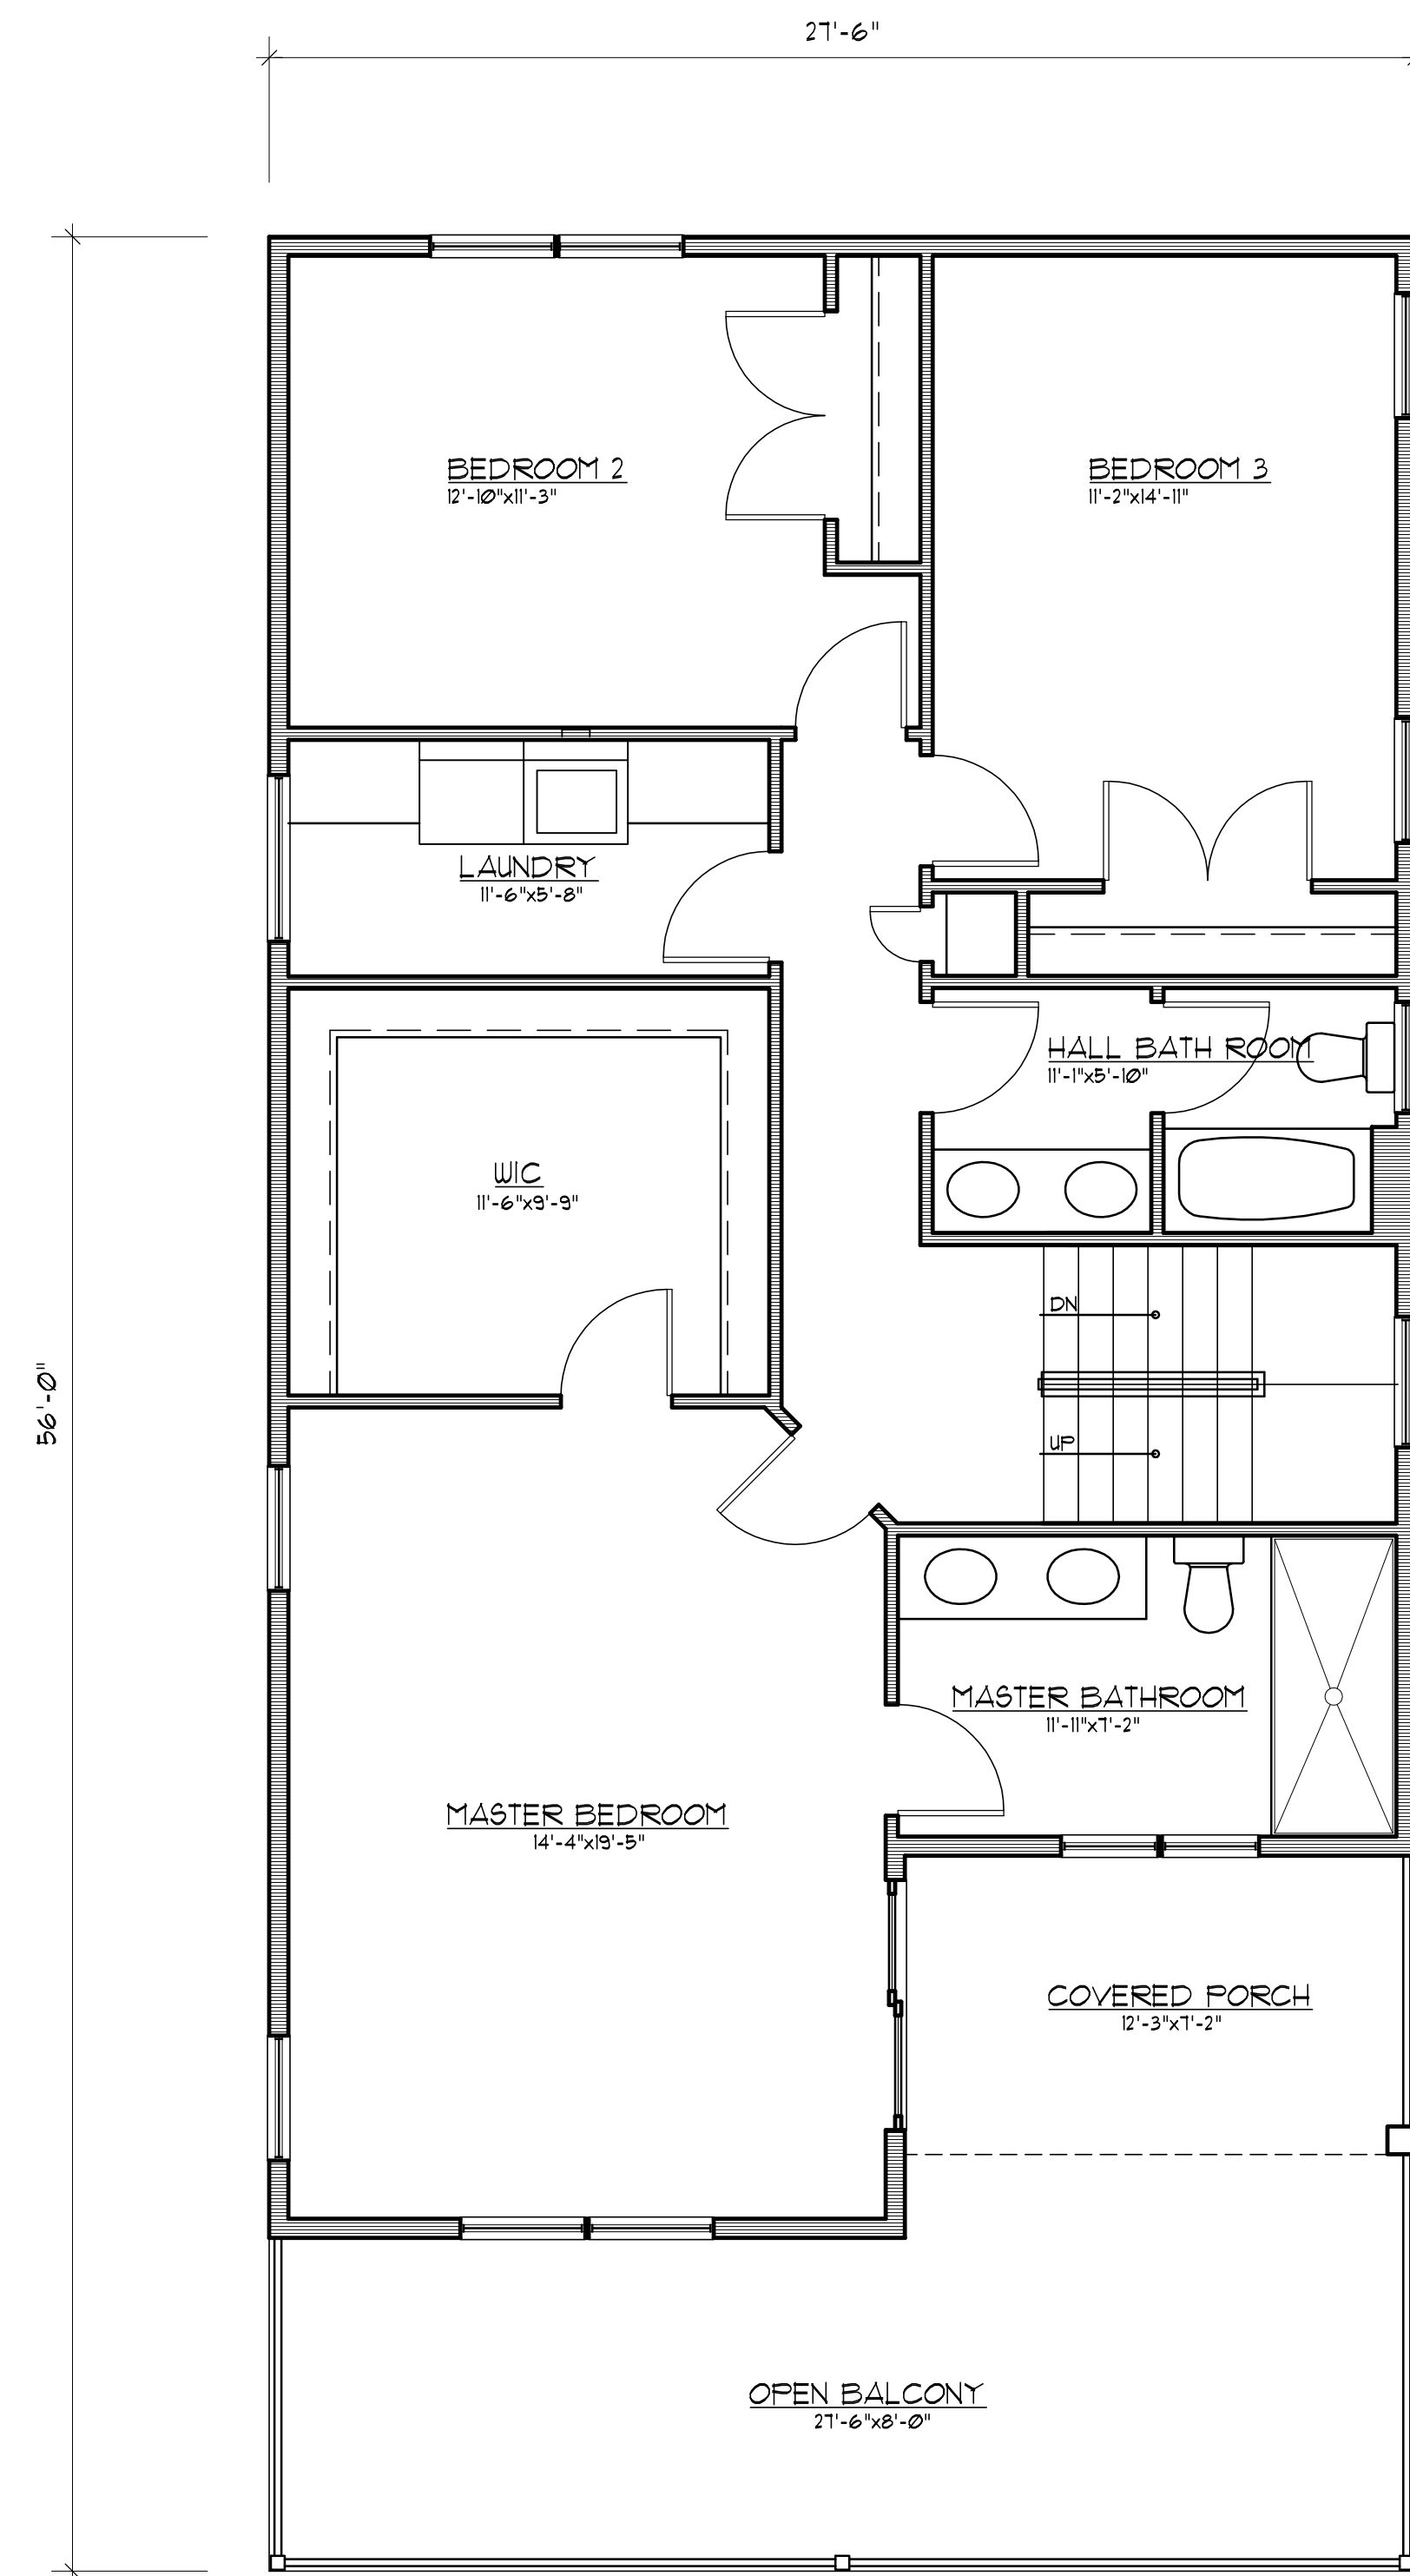

1 SECOND FLOOR PLAN - 1184 SQ FT
Z3 SCALE 1/4"=1'

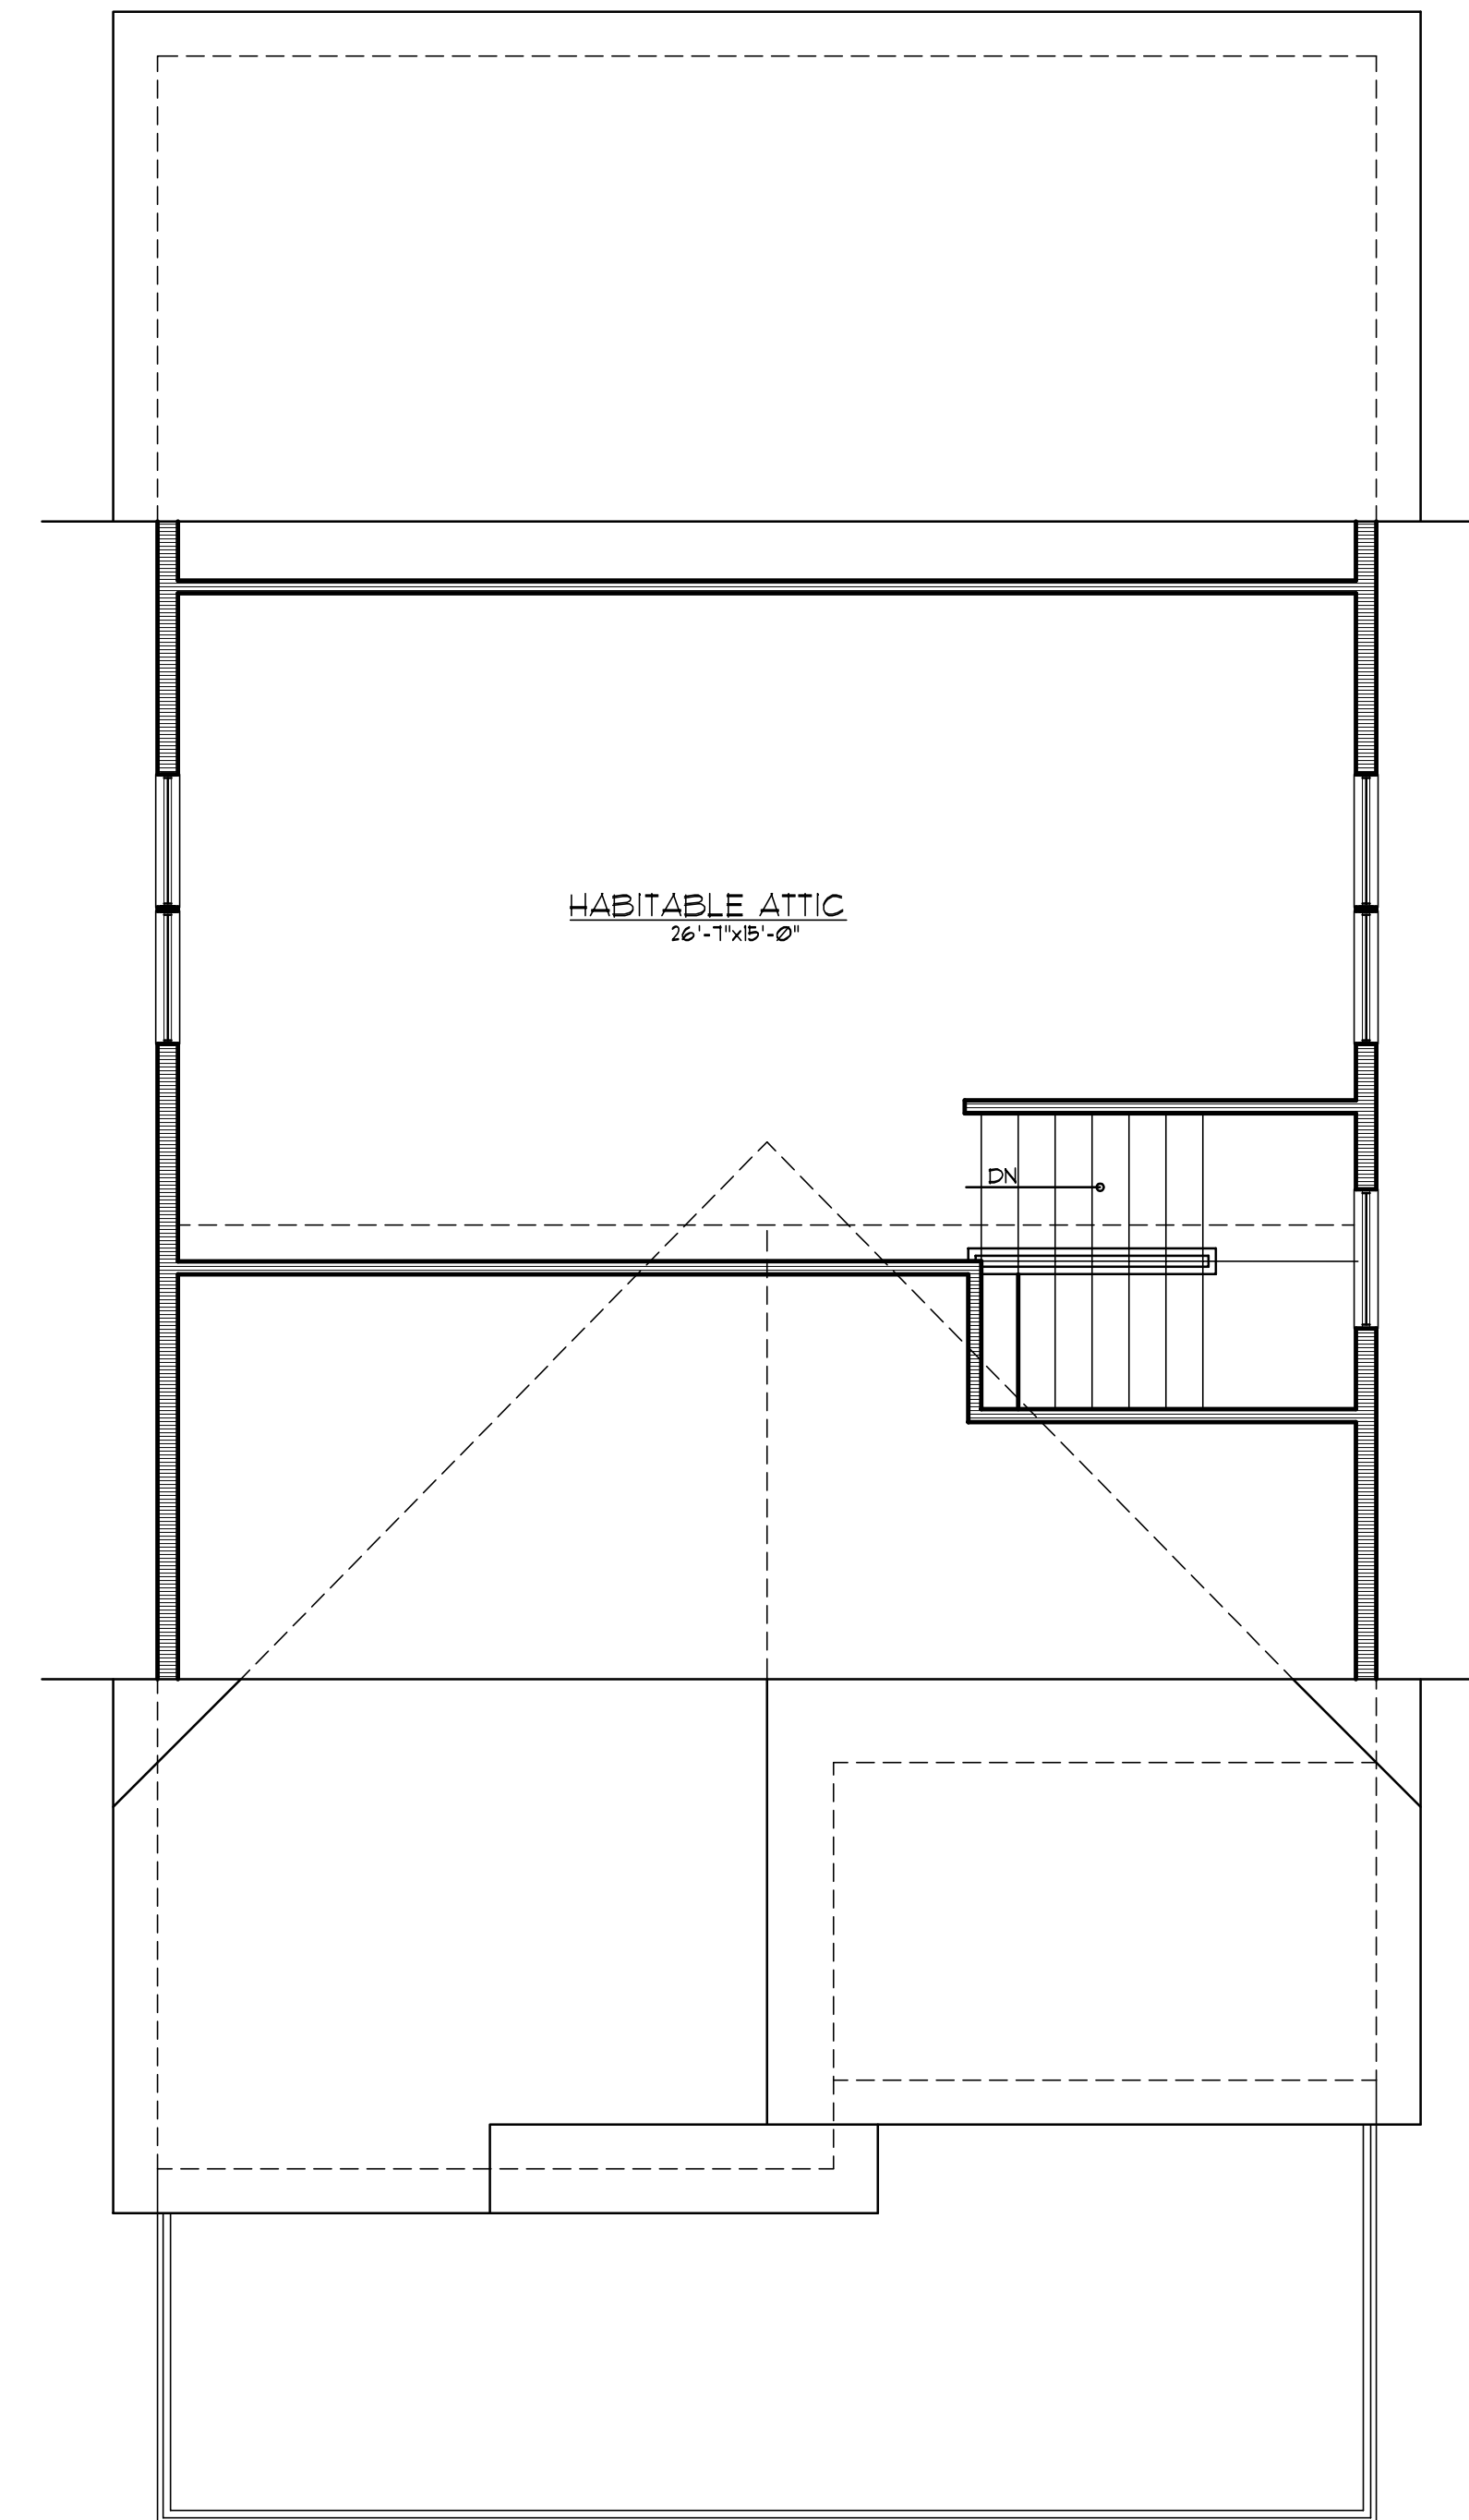

2 ATTIC FLOOR PLAN - 310 SQ FT
Z3 SCALE 1/4"=1'

ISSUED: 01.29.21

REV: 11-28-21

David H. Feldman, R.A., AIA
 1677 ROUTE 34 NORTH, SUITE 1B
 WALL, NEW JERSEY 07791
 NY-00000001
 PA-00000001
 VA-00000001
 NC-00000001
 SC-00000001



PROPOSED RESIDENCE for:
 MR. & MRS. FREDRICK
 104 FOURTH AVENUE
 BRADLEY BEACH, NEW JERSEY

SECOND & ATTIC
 FLOOR PLANS


PROJECT 2012

DESIGNED BY: SH


SHEET 3 OF 4

Z3


Documents prepared by the Architect are instruments of service for use solely with respect to this project. The Architect shall retain all common law, statutory and other reserved rights, including the copyright. The Owner shall not reuse or permit the reuse of the Architect's documents except by mutual agreement in writing.

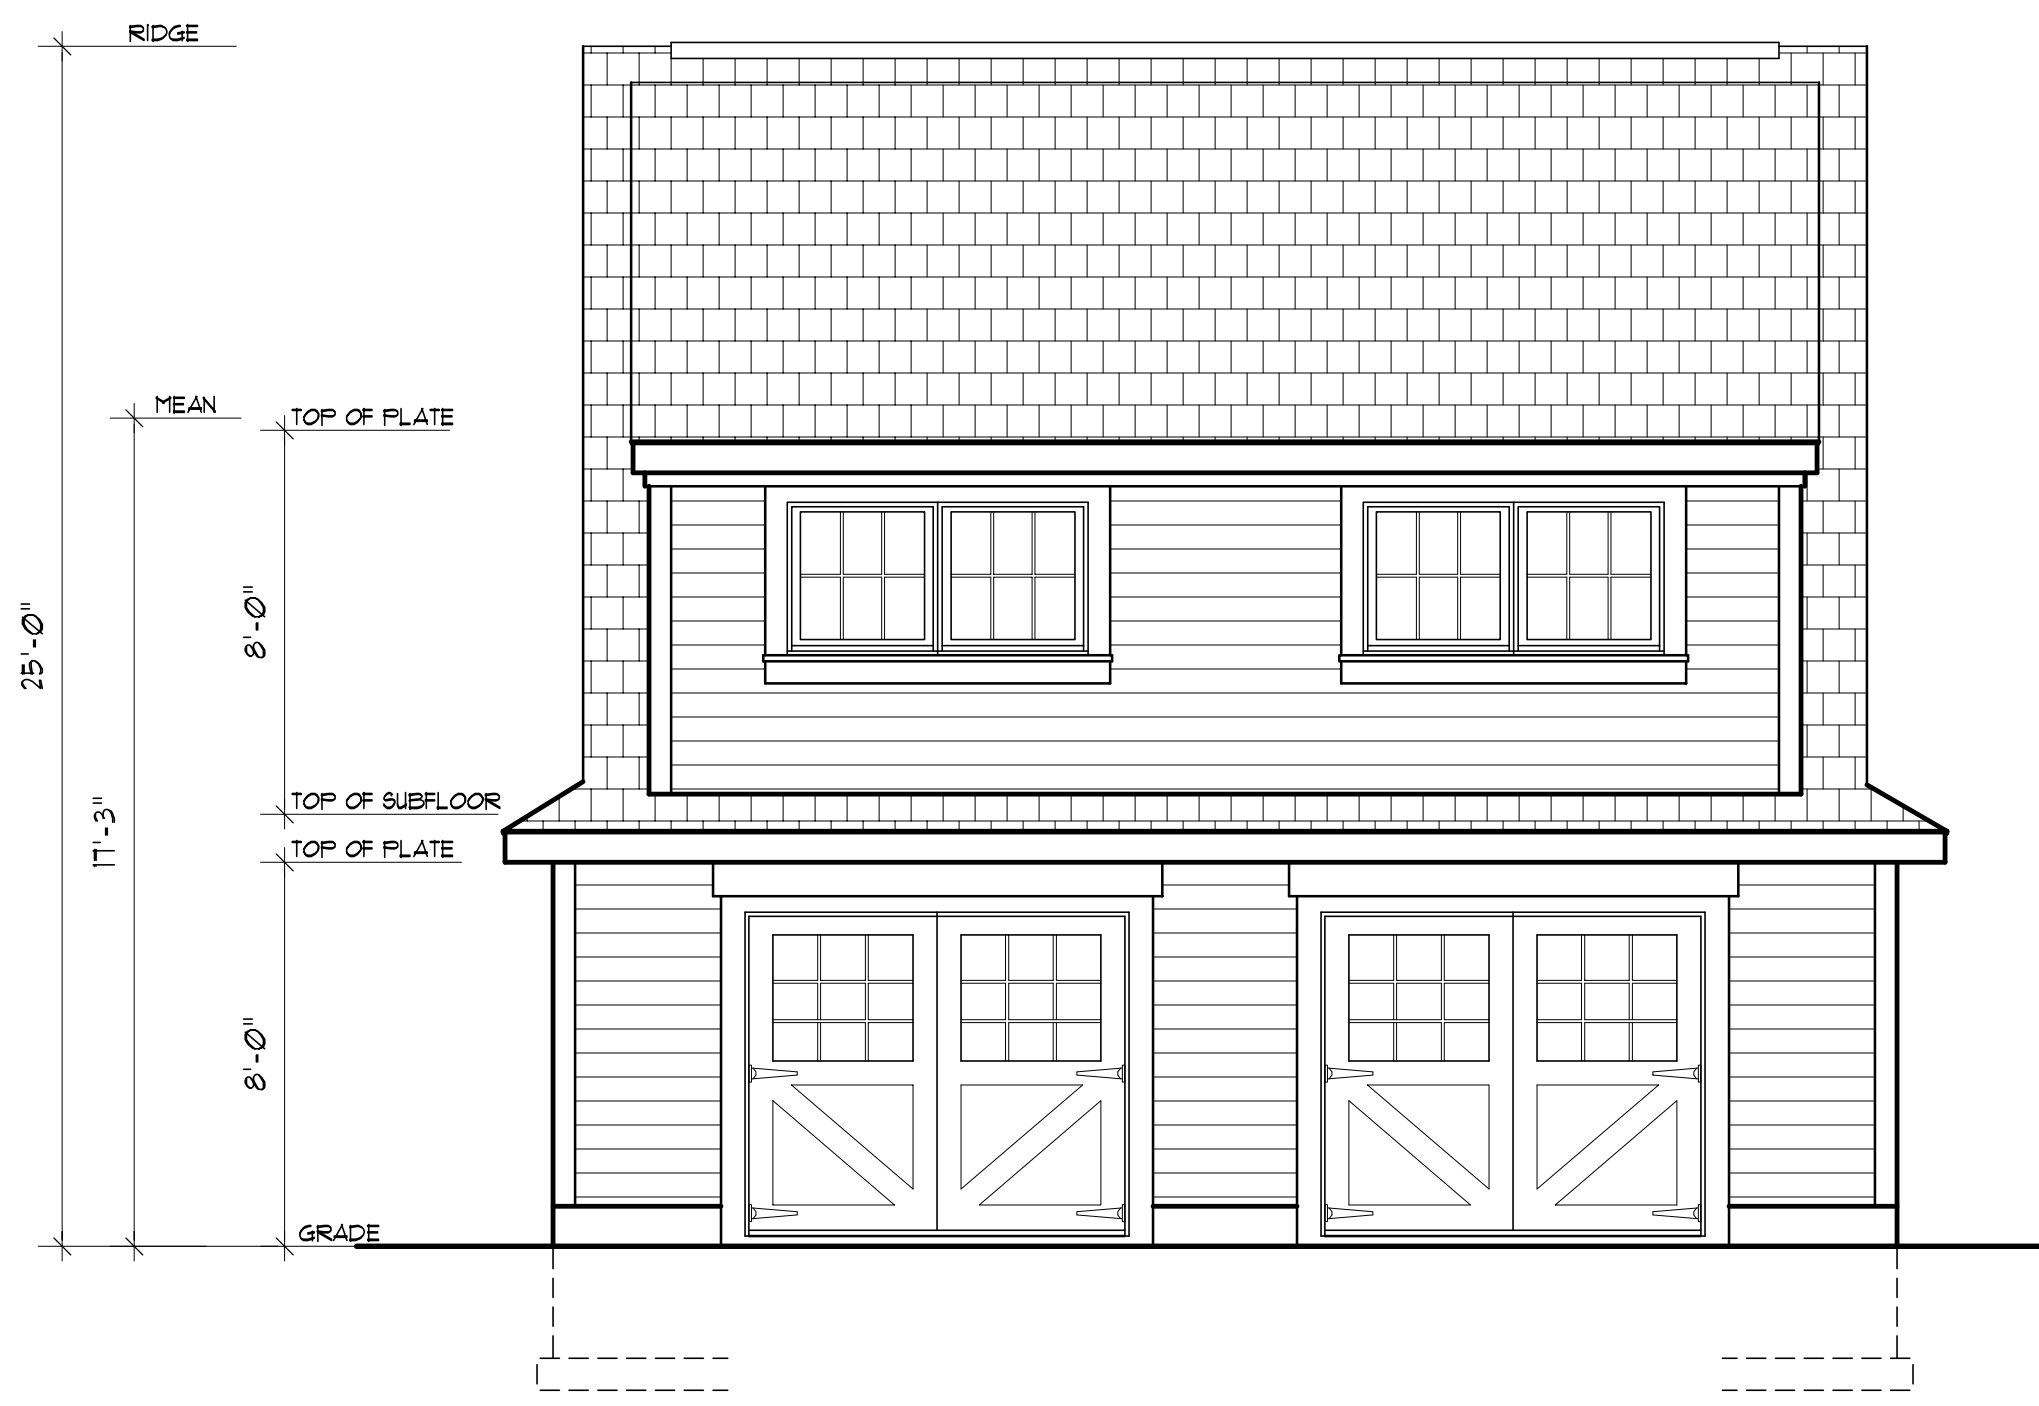


1 FRONT ELEVATION
Z4 SCALE 1/4"=1'

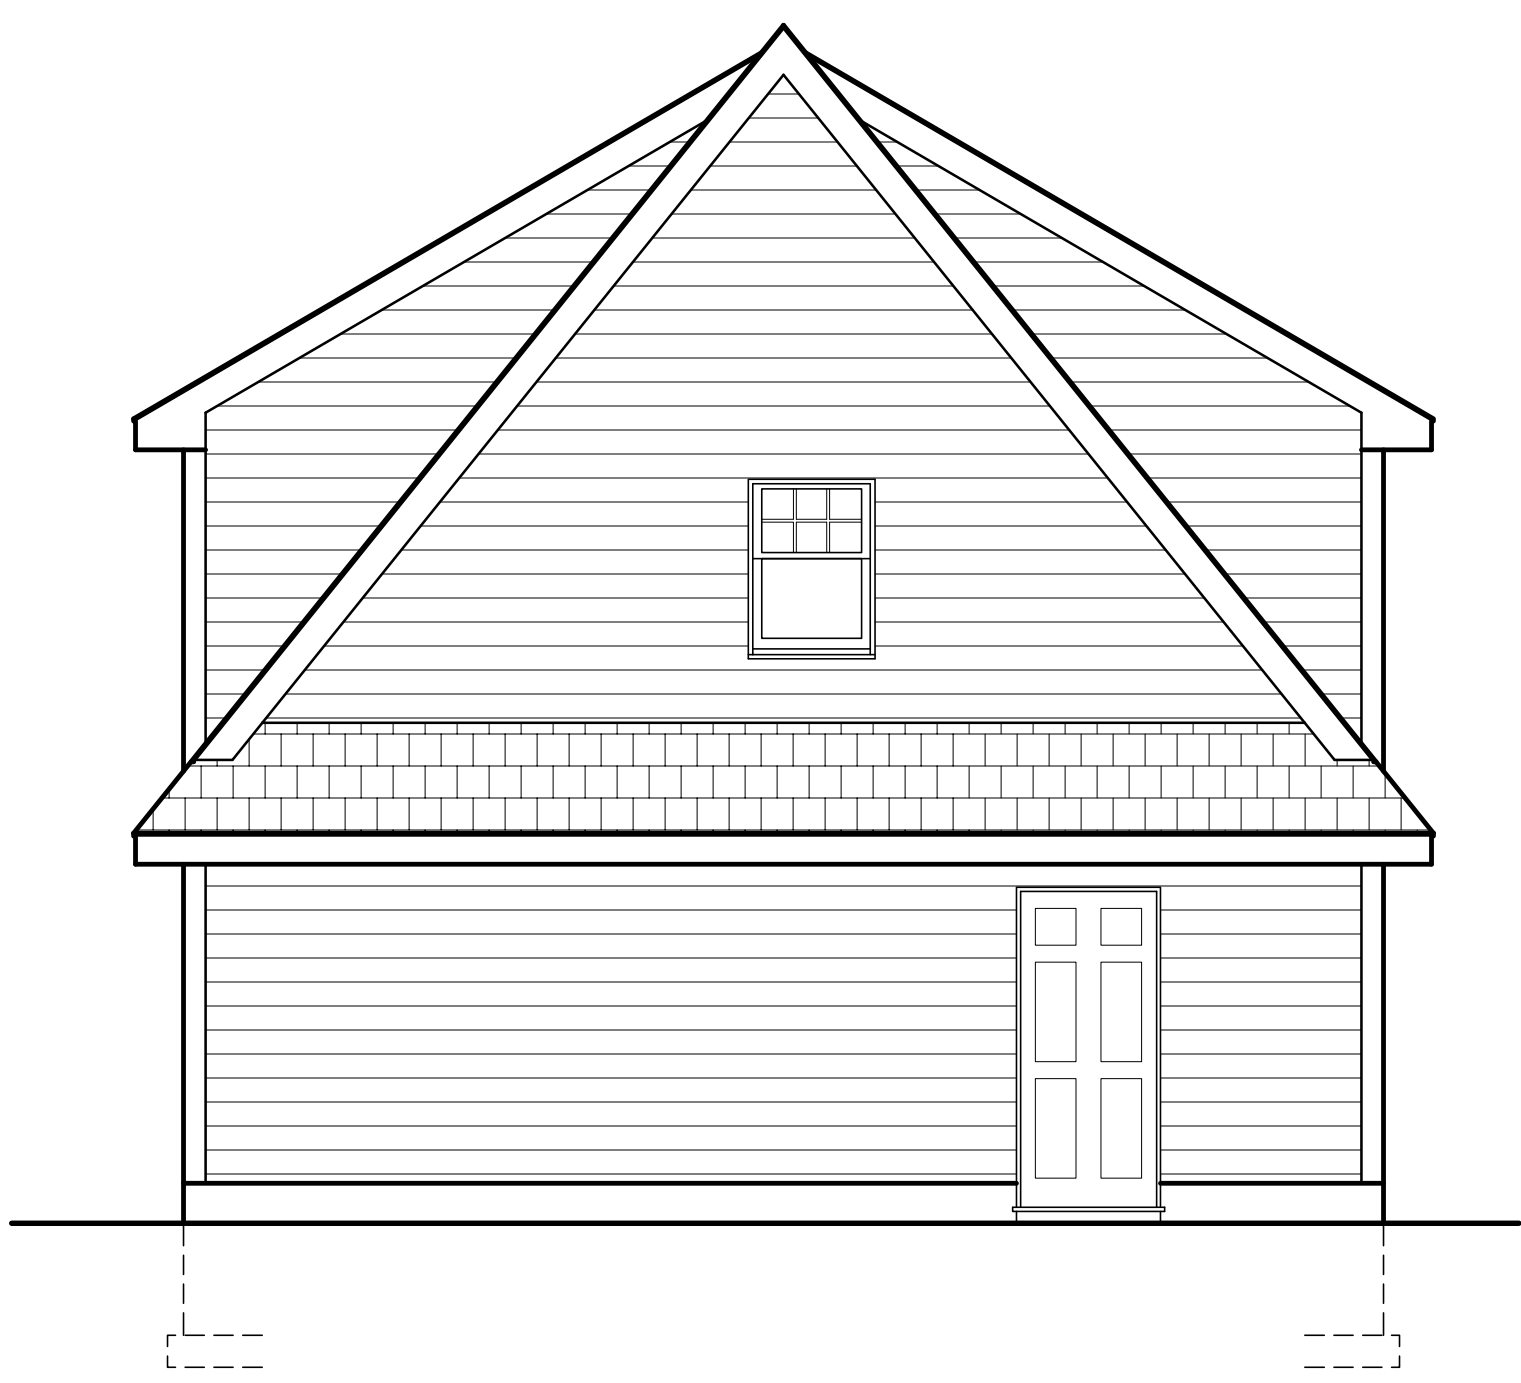

2 RIGHT SIDE ELEVATION
Z4 SCALE 1/4"=1'

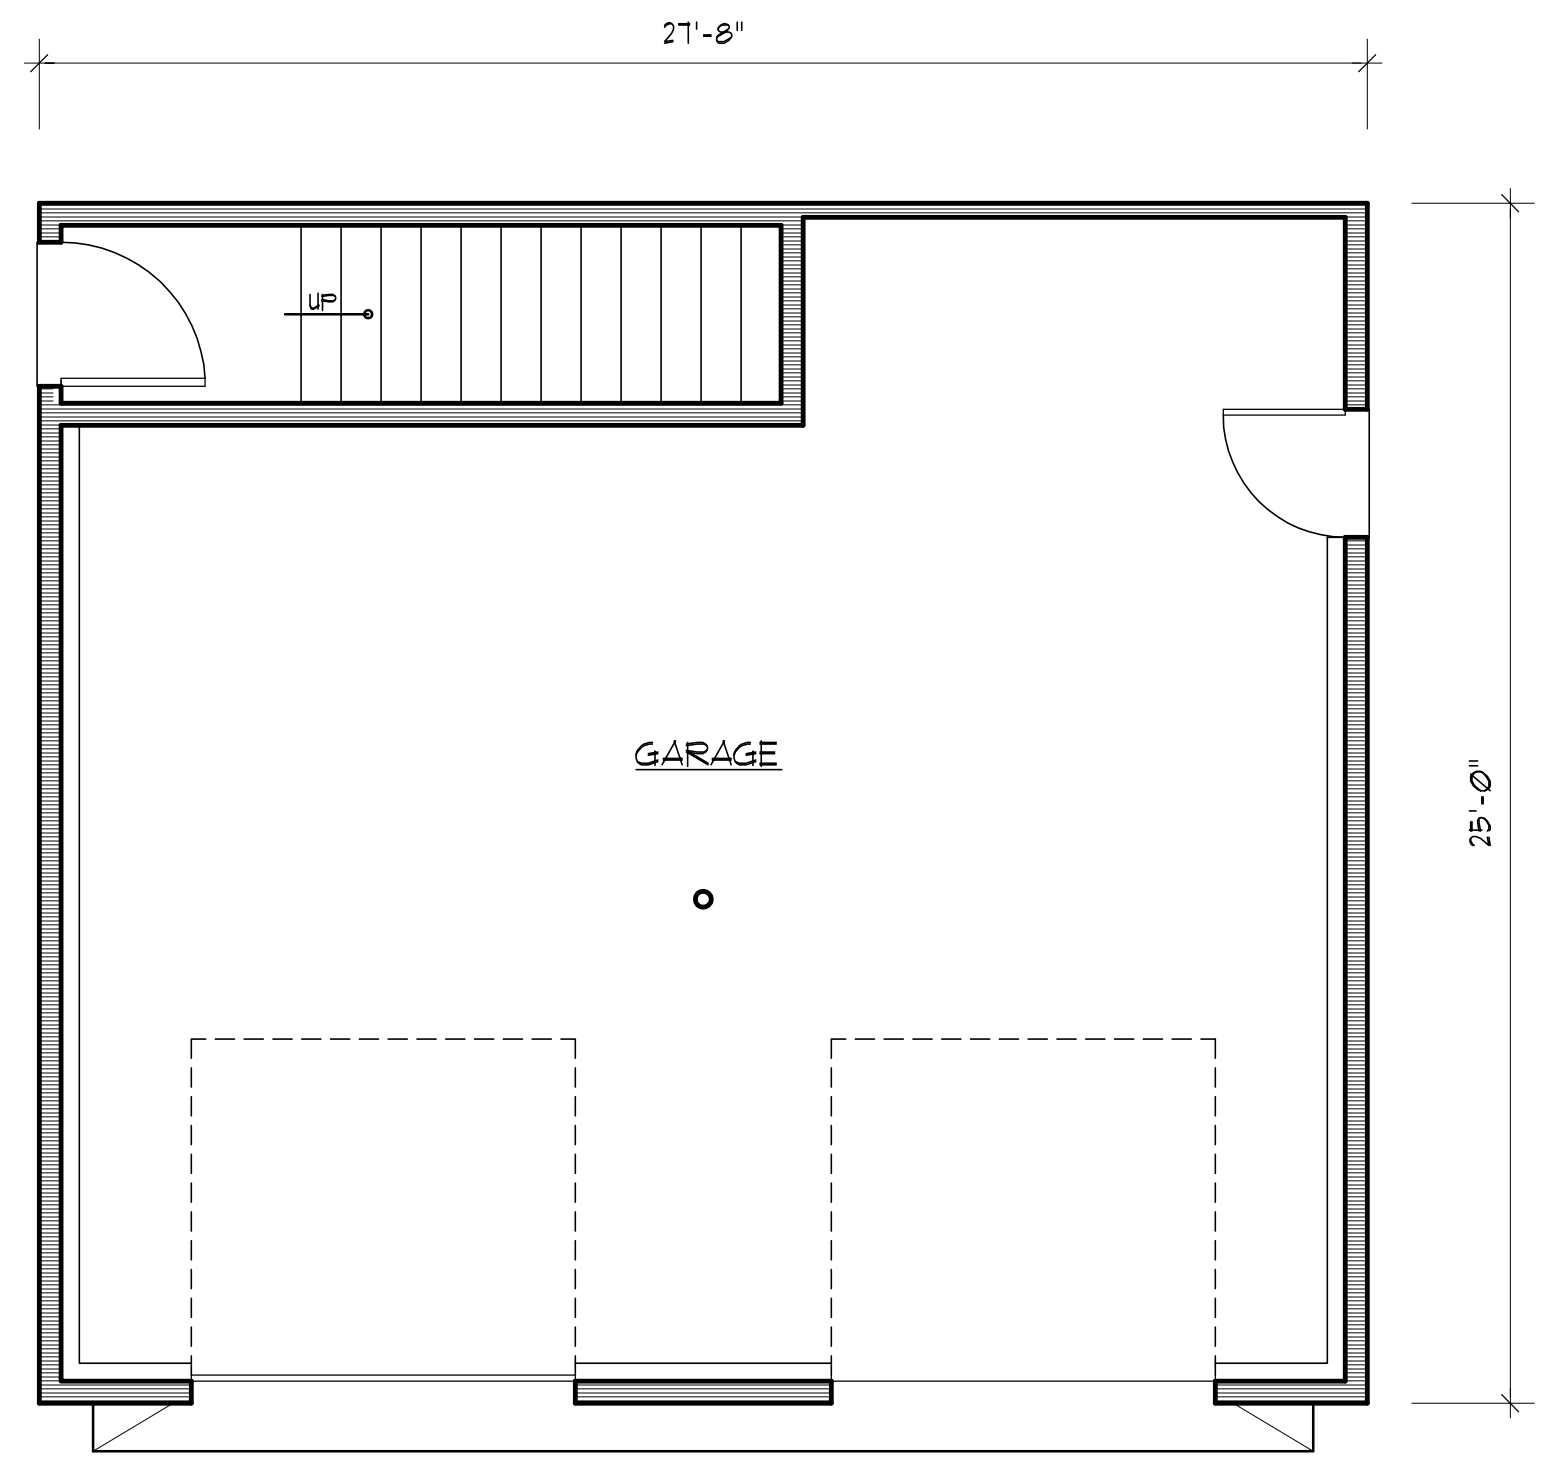


3 FIRST FLOOR PLAN - 691 SF
Z4 SCALE 1/4"=1'

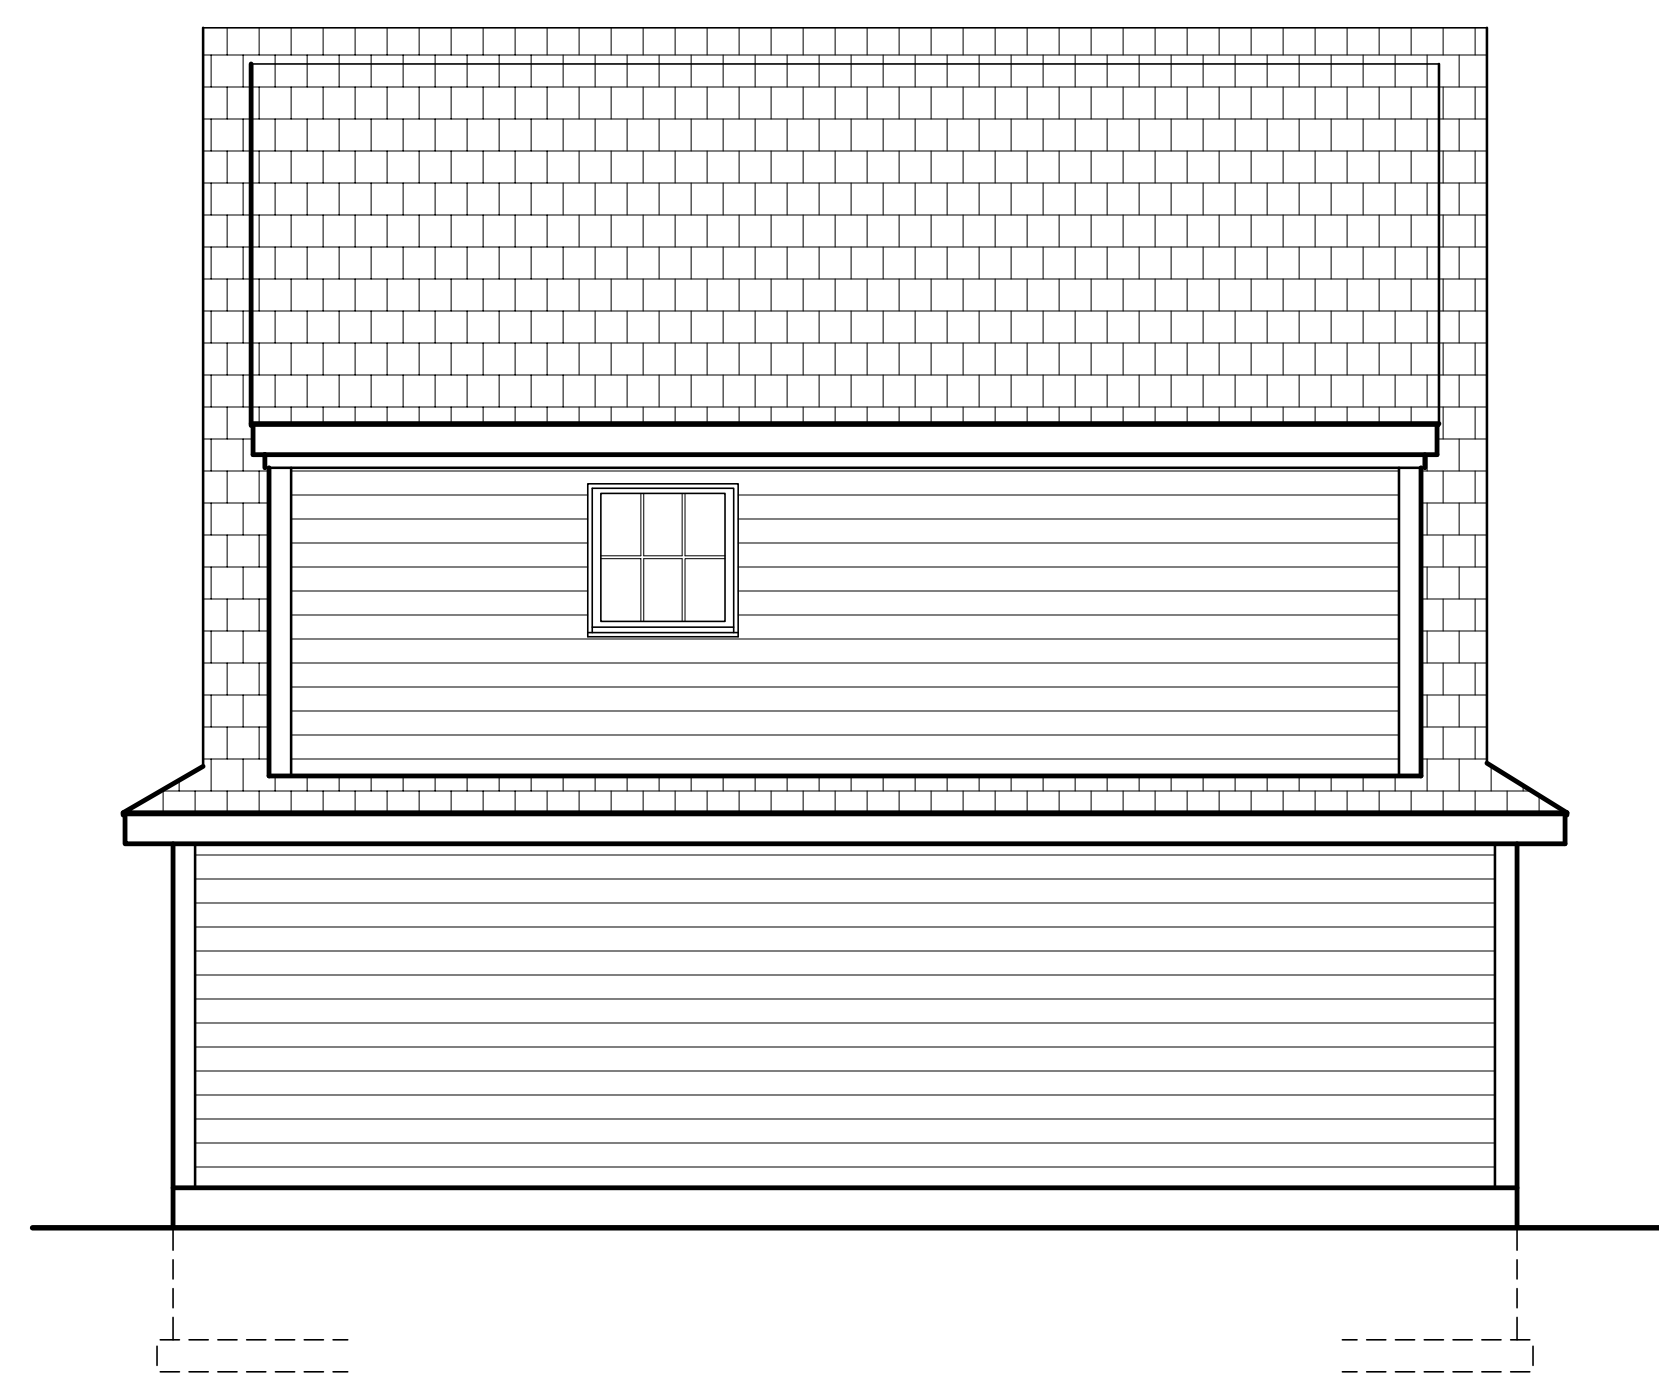

4 REAR ELEVATION
Z4 SCALE 1/4"=1'



5 LEFT ELEVATION
Z4 SCALE 1/4"=1'

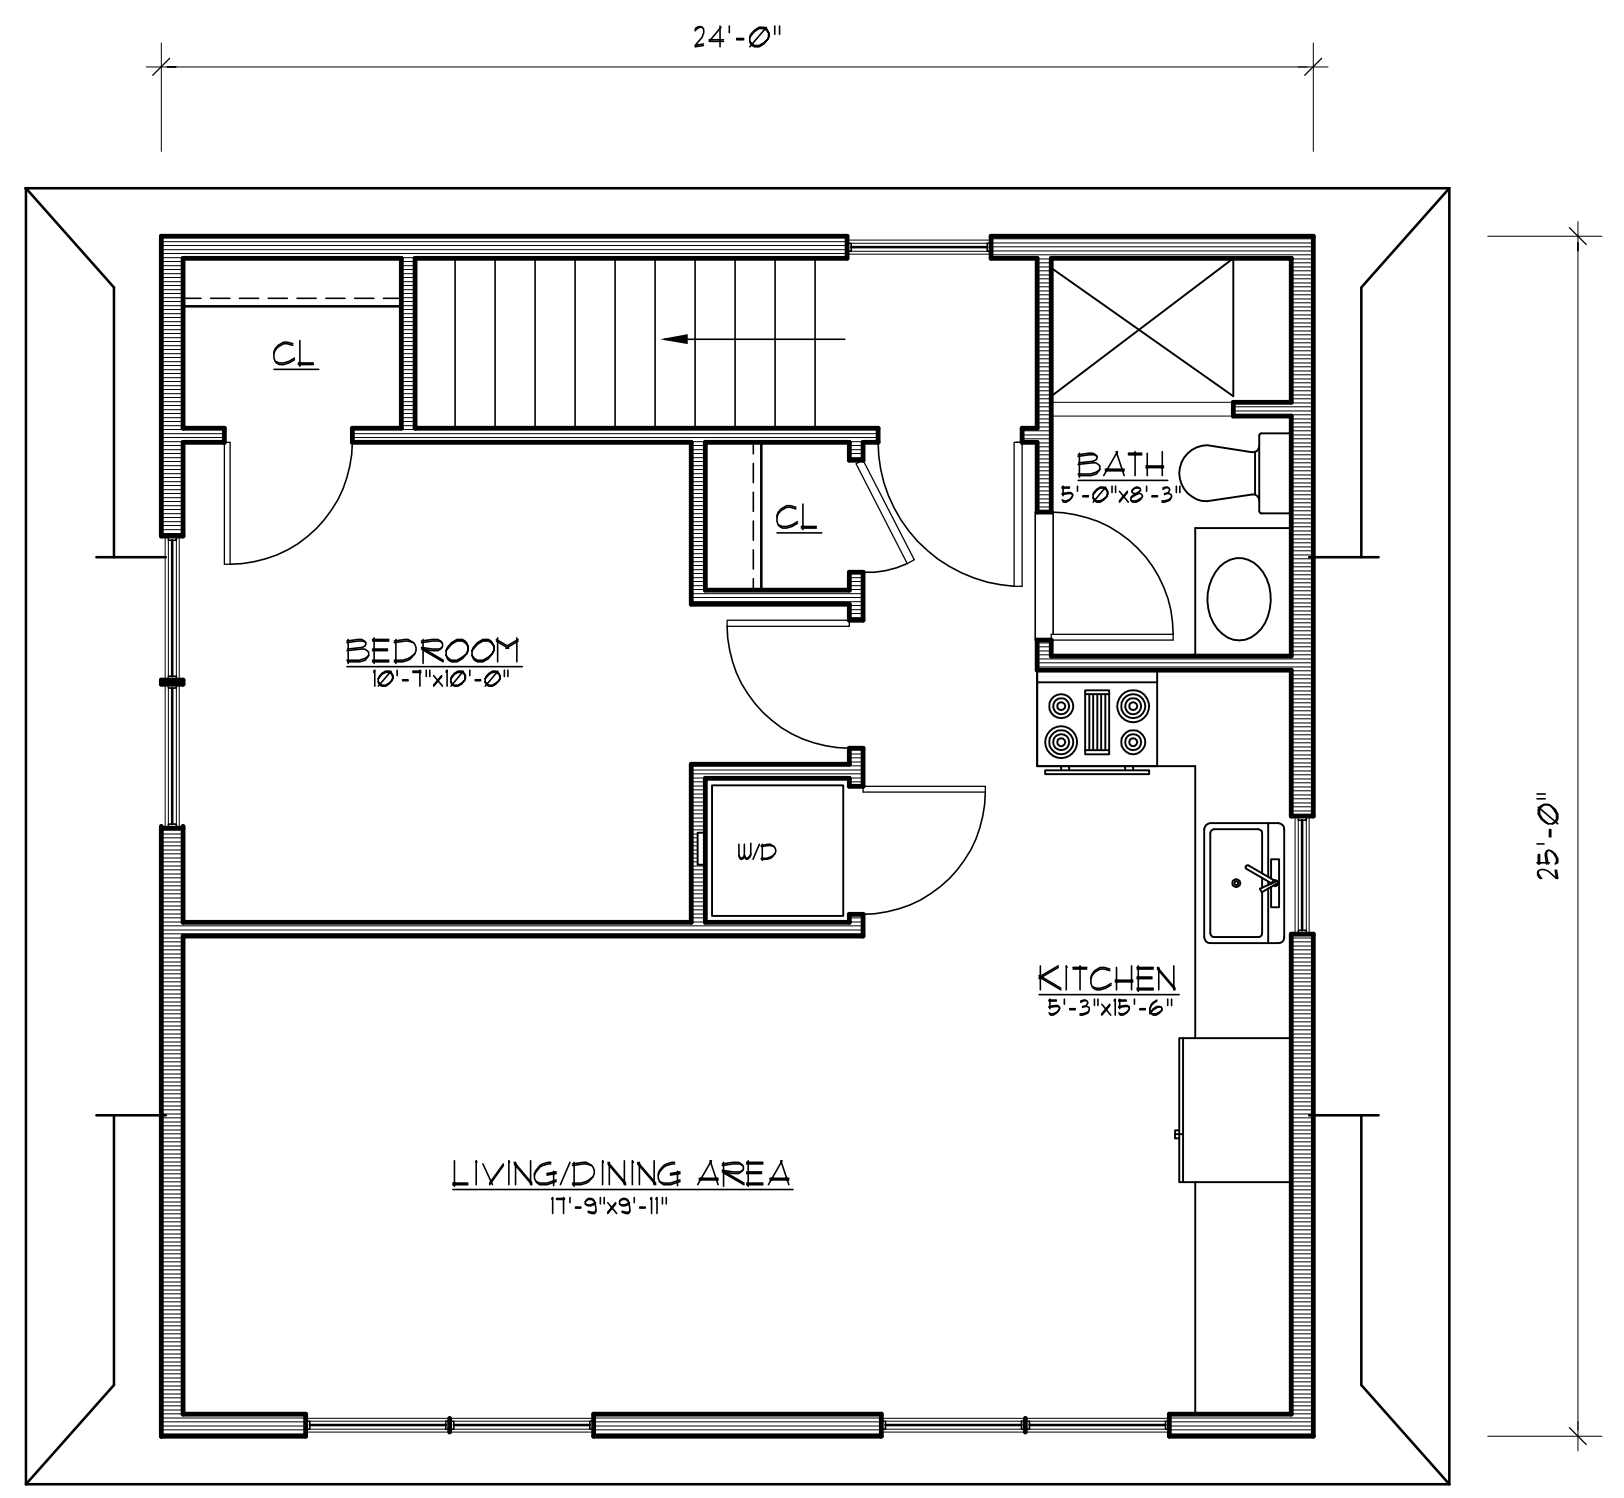

6 SECOND FLOOR PLAN - 566 SQ FT
Z4 SCALE 1/4"=1'

ISSUED: 01.29.21
REV: 11.28.21

David H. Feldman, R.A., AIA
1677 Route 34 North, Wall, New Jersey 07717
NY 08542, CT 06455, NJ 08001
PA-RA63311, VA-PA-000426
Florida Department of Business & Professional Regulation
No. 13546, VA-02003943
NC-9604, NC-14633, TEARC23610, RI-573



PROPOSED RESIDENCE for:
MR. & MRS. FREDRICK
104 FOURTH AVENUE
BRADLEY BEACH, NEW JERSEY

GARAGE ELEVATIONS &
FLOOR PLANS

PROJECT 2012
DUN BY: SH
SHEET 4 OF 4

Z4

Documents prepared by the Architect are instruments of service for use solely with respect to this project. The Architect shall retain all common law, statutory and other reserved rights, including the copyright. The Owner shall not reuse or permit the reuse of the Architect's documents except by mutual agreement in writing.