


EXISTING FLOOR PLAN 1ST FLOOR  
 400 MONMOUTH AVE  
 BRADLEY BEACH NJ 07720  
 BLOCK: 79 LOT: 15

SCALE: 1/2" = 1'-0"  
 DATE: 5/8/2014

PLANS DRAWN BY  
 PAUL CHARETTE  
 400 MONMOUTH AVE  
 BRADLEY BEACH NJ 07720  
 PHONE: 878-769-0774  
 E-MAIL: CASSY@OPTONLINE.NET

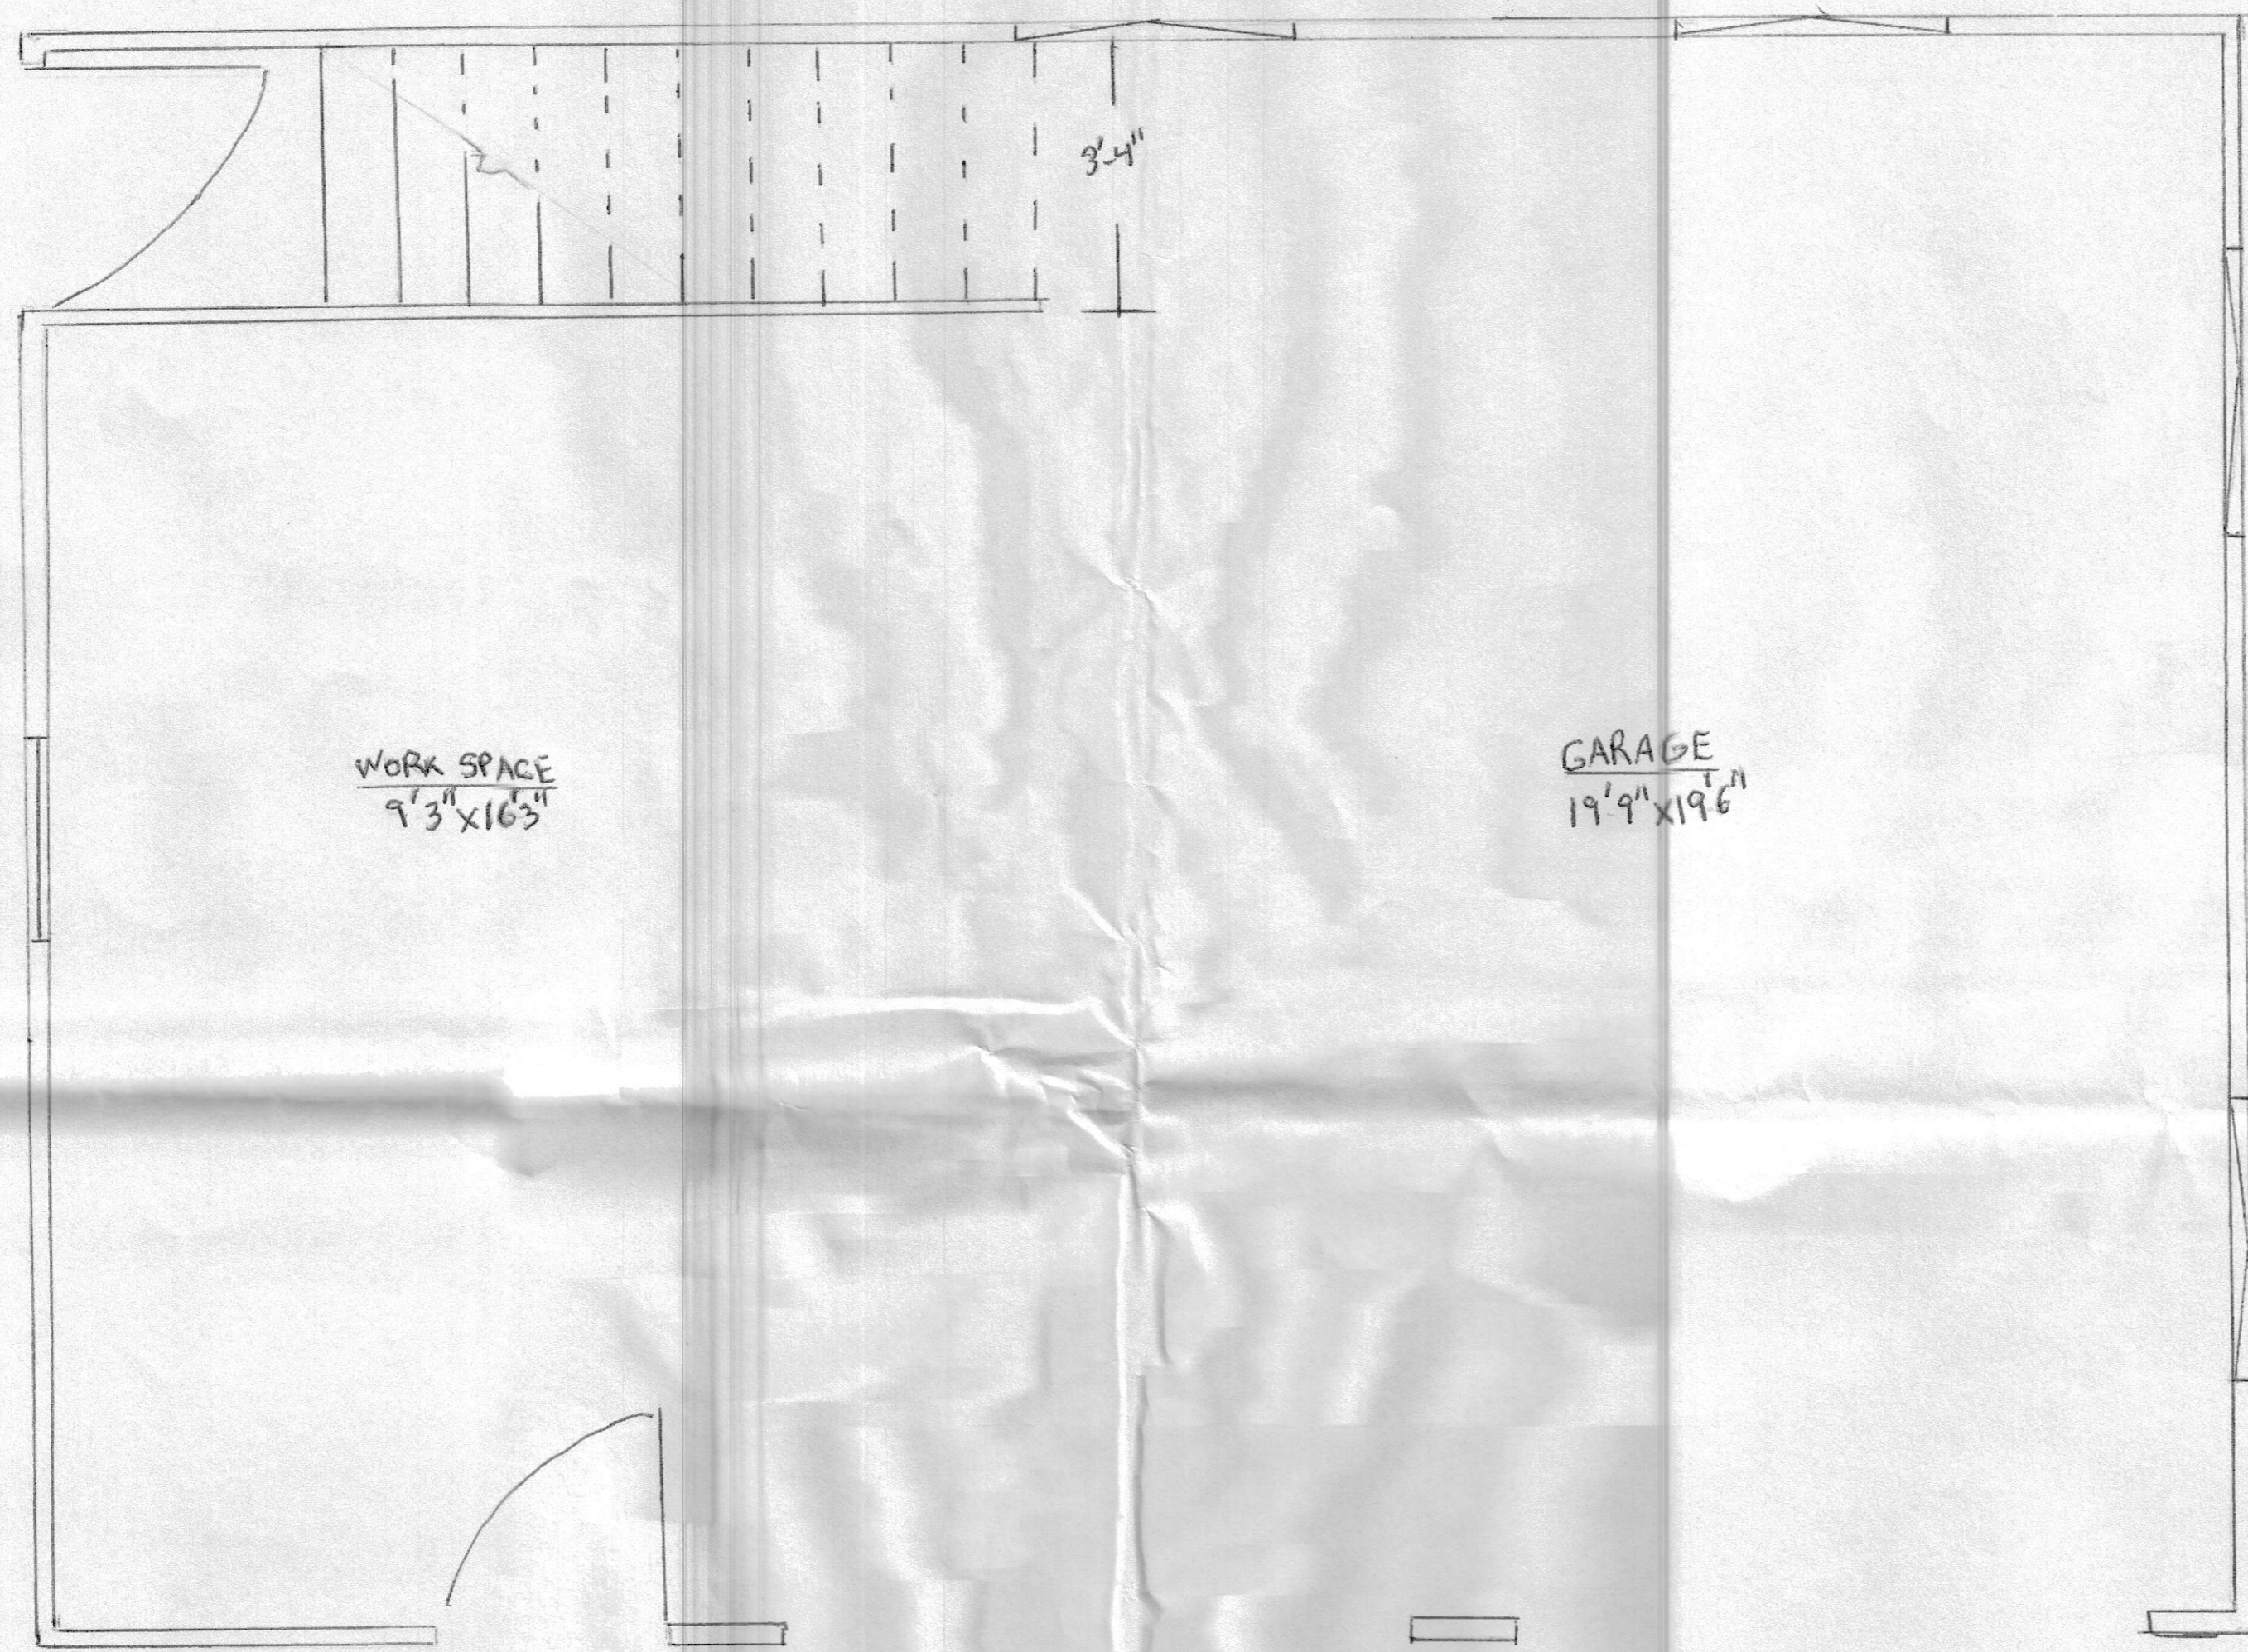

WORK SPACE  
9'3" x 16'3"


GARAGE  
19'9" x 19'6"

3'4"

FIRST FLOOR GARAGE  
FLOOR PLAN  
400 MONMOUTH AVE  
BRADLEY BEACH NJ 07720  
BLOCK 79 LOT 15

SCALE 1/2" = 1'-0"  
Date 10/15/2019


PLANS DRAWN BY  
PAUL J. CHARETTE  
400 MONMOUTH AVE  
BRADLEY BEACH NJ 07720  
848-469-0594  
Email: CASSTY946@gmail.com

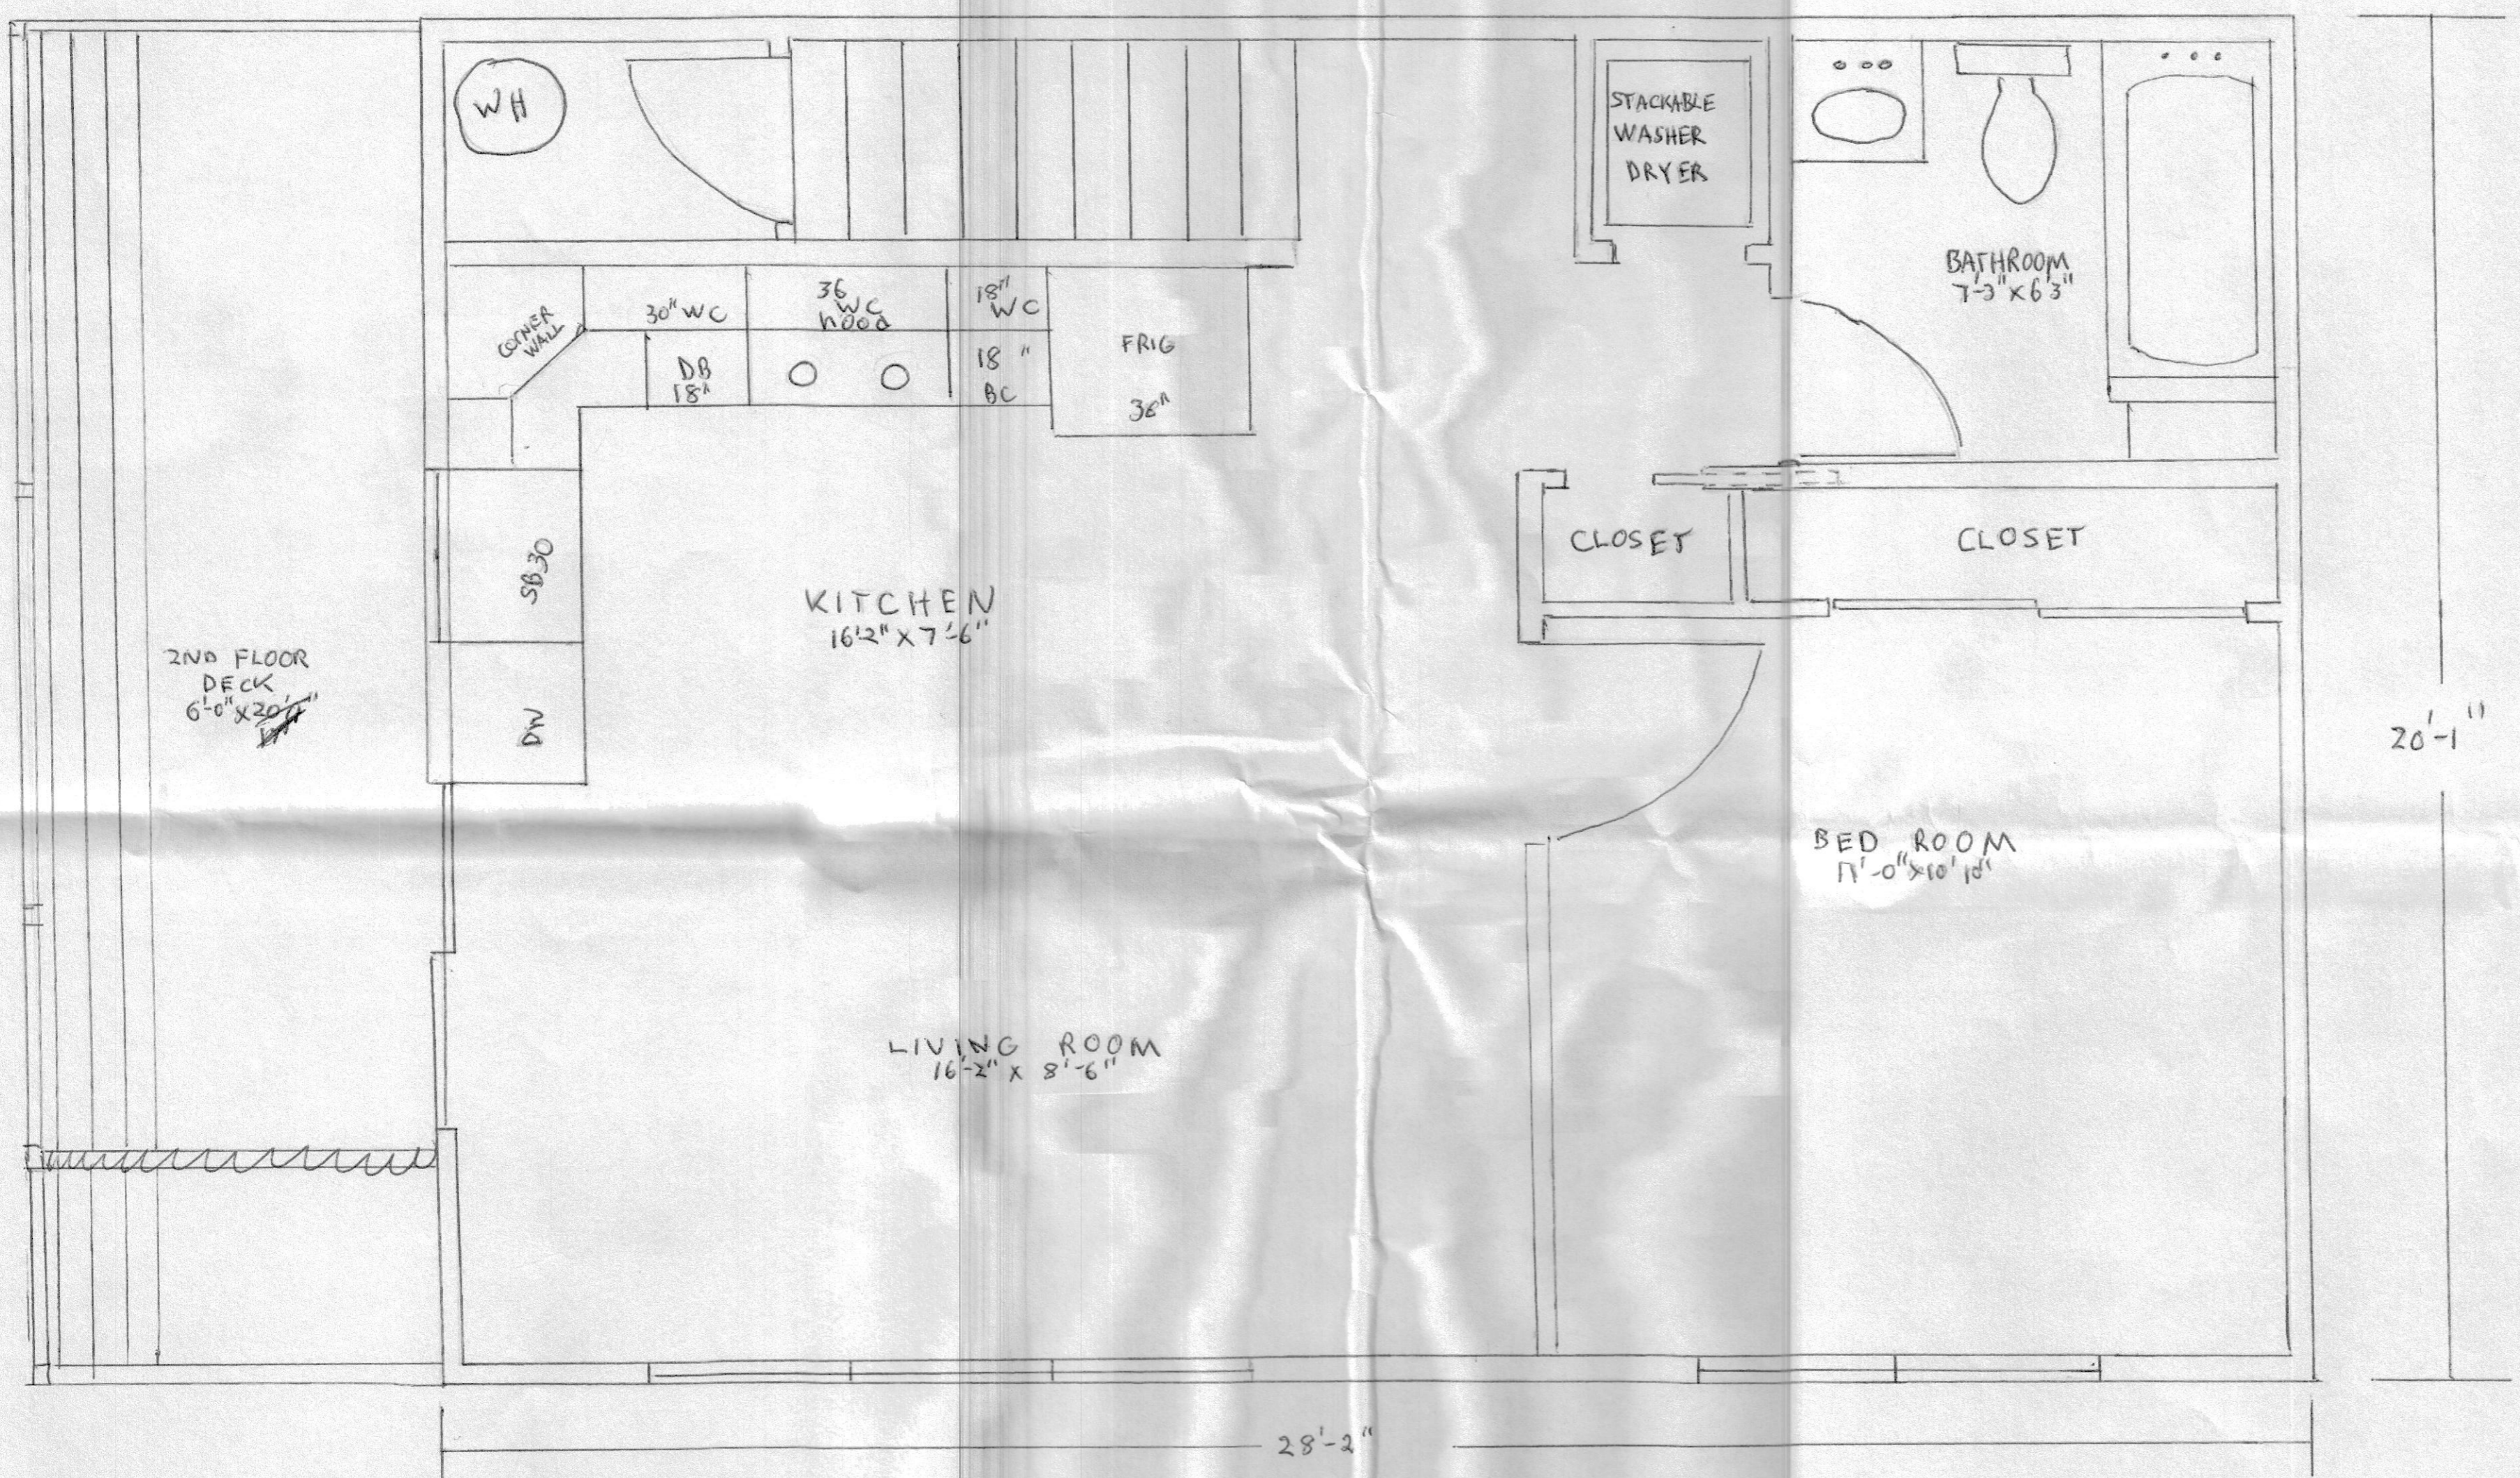

FLOOR PLAN  
 400 MONMOUTH AVE  
 BRADLEY BEACH NJ 07720  
 BLOCK 79 LOT 15

SCALE 1/2" = 1'-0"  
 DATE 10/15/2019


PLANS DRAWN BY  
 PAUL J CHARETTE  
 400 MONMOUTH AVE  
 BRADLEY BEACH NJ 07720  
 848-469-0594  
 Email cassty946@gmail.com

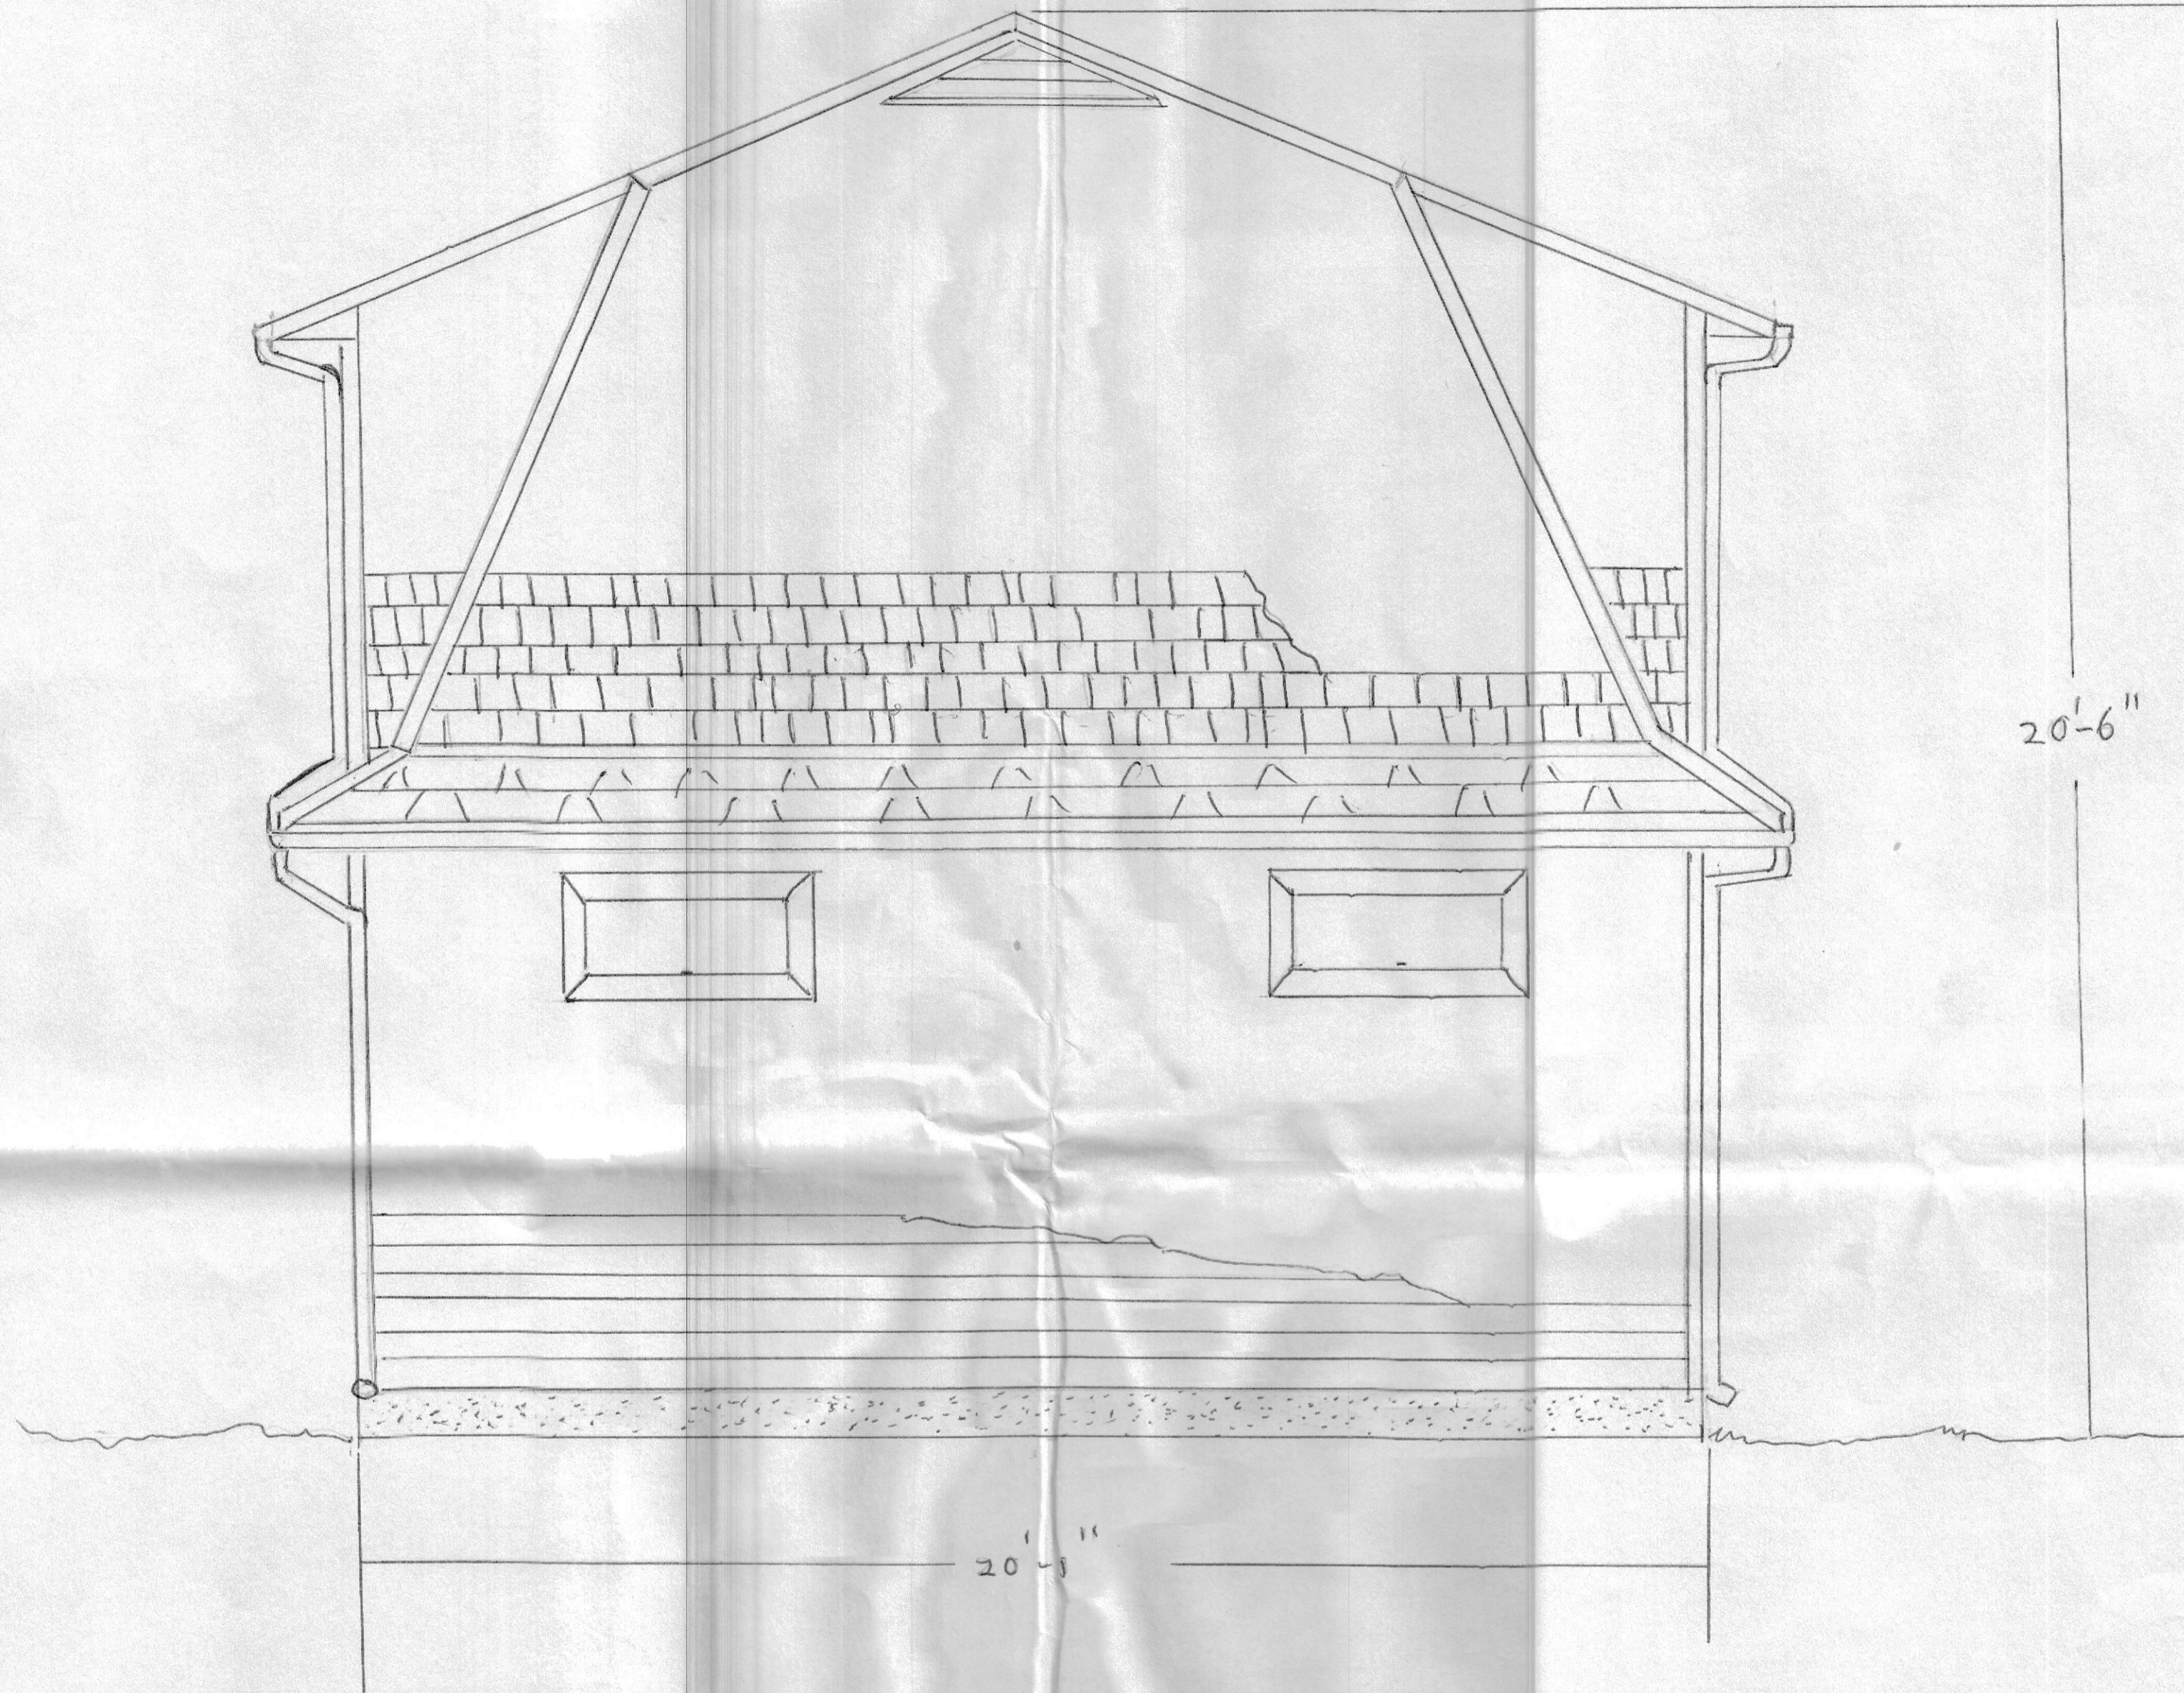

NORTH ELEVATION  
400 MONMOUTH AVE  
BRADLEY BEACH NJ 07720  
BLOCK 79 LOT 15

SCALE  $\frac{1}{2}'' = 1'-0''$   
DATE 10/15/2019

PLANS DRAWN BY  
PAUL J CHARETTE  
400 MONMOUTH AVE  
BRADLEY BEACH NJ 07720  
848-469-0594  
EMAIL cassty946@gmail.com

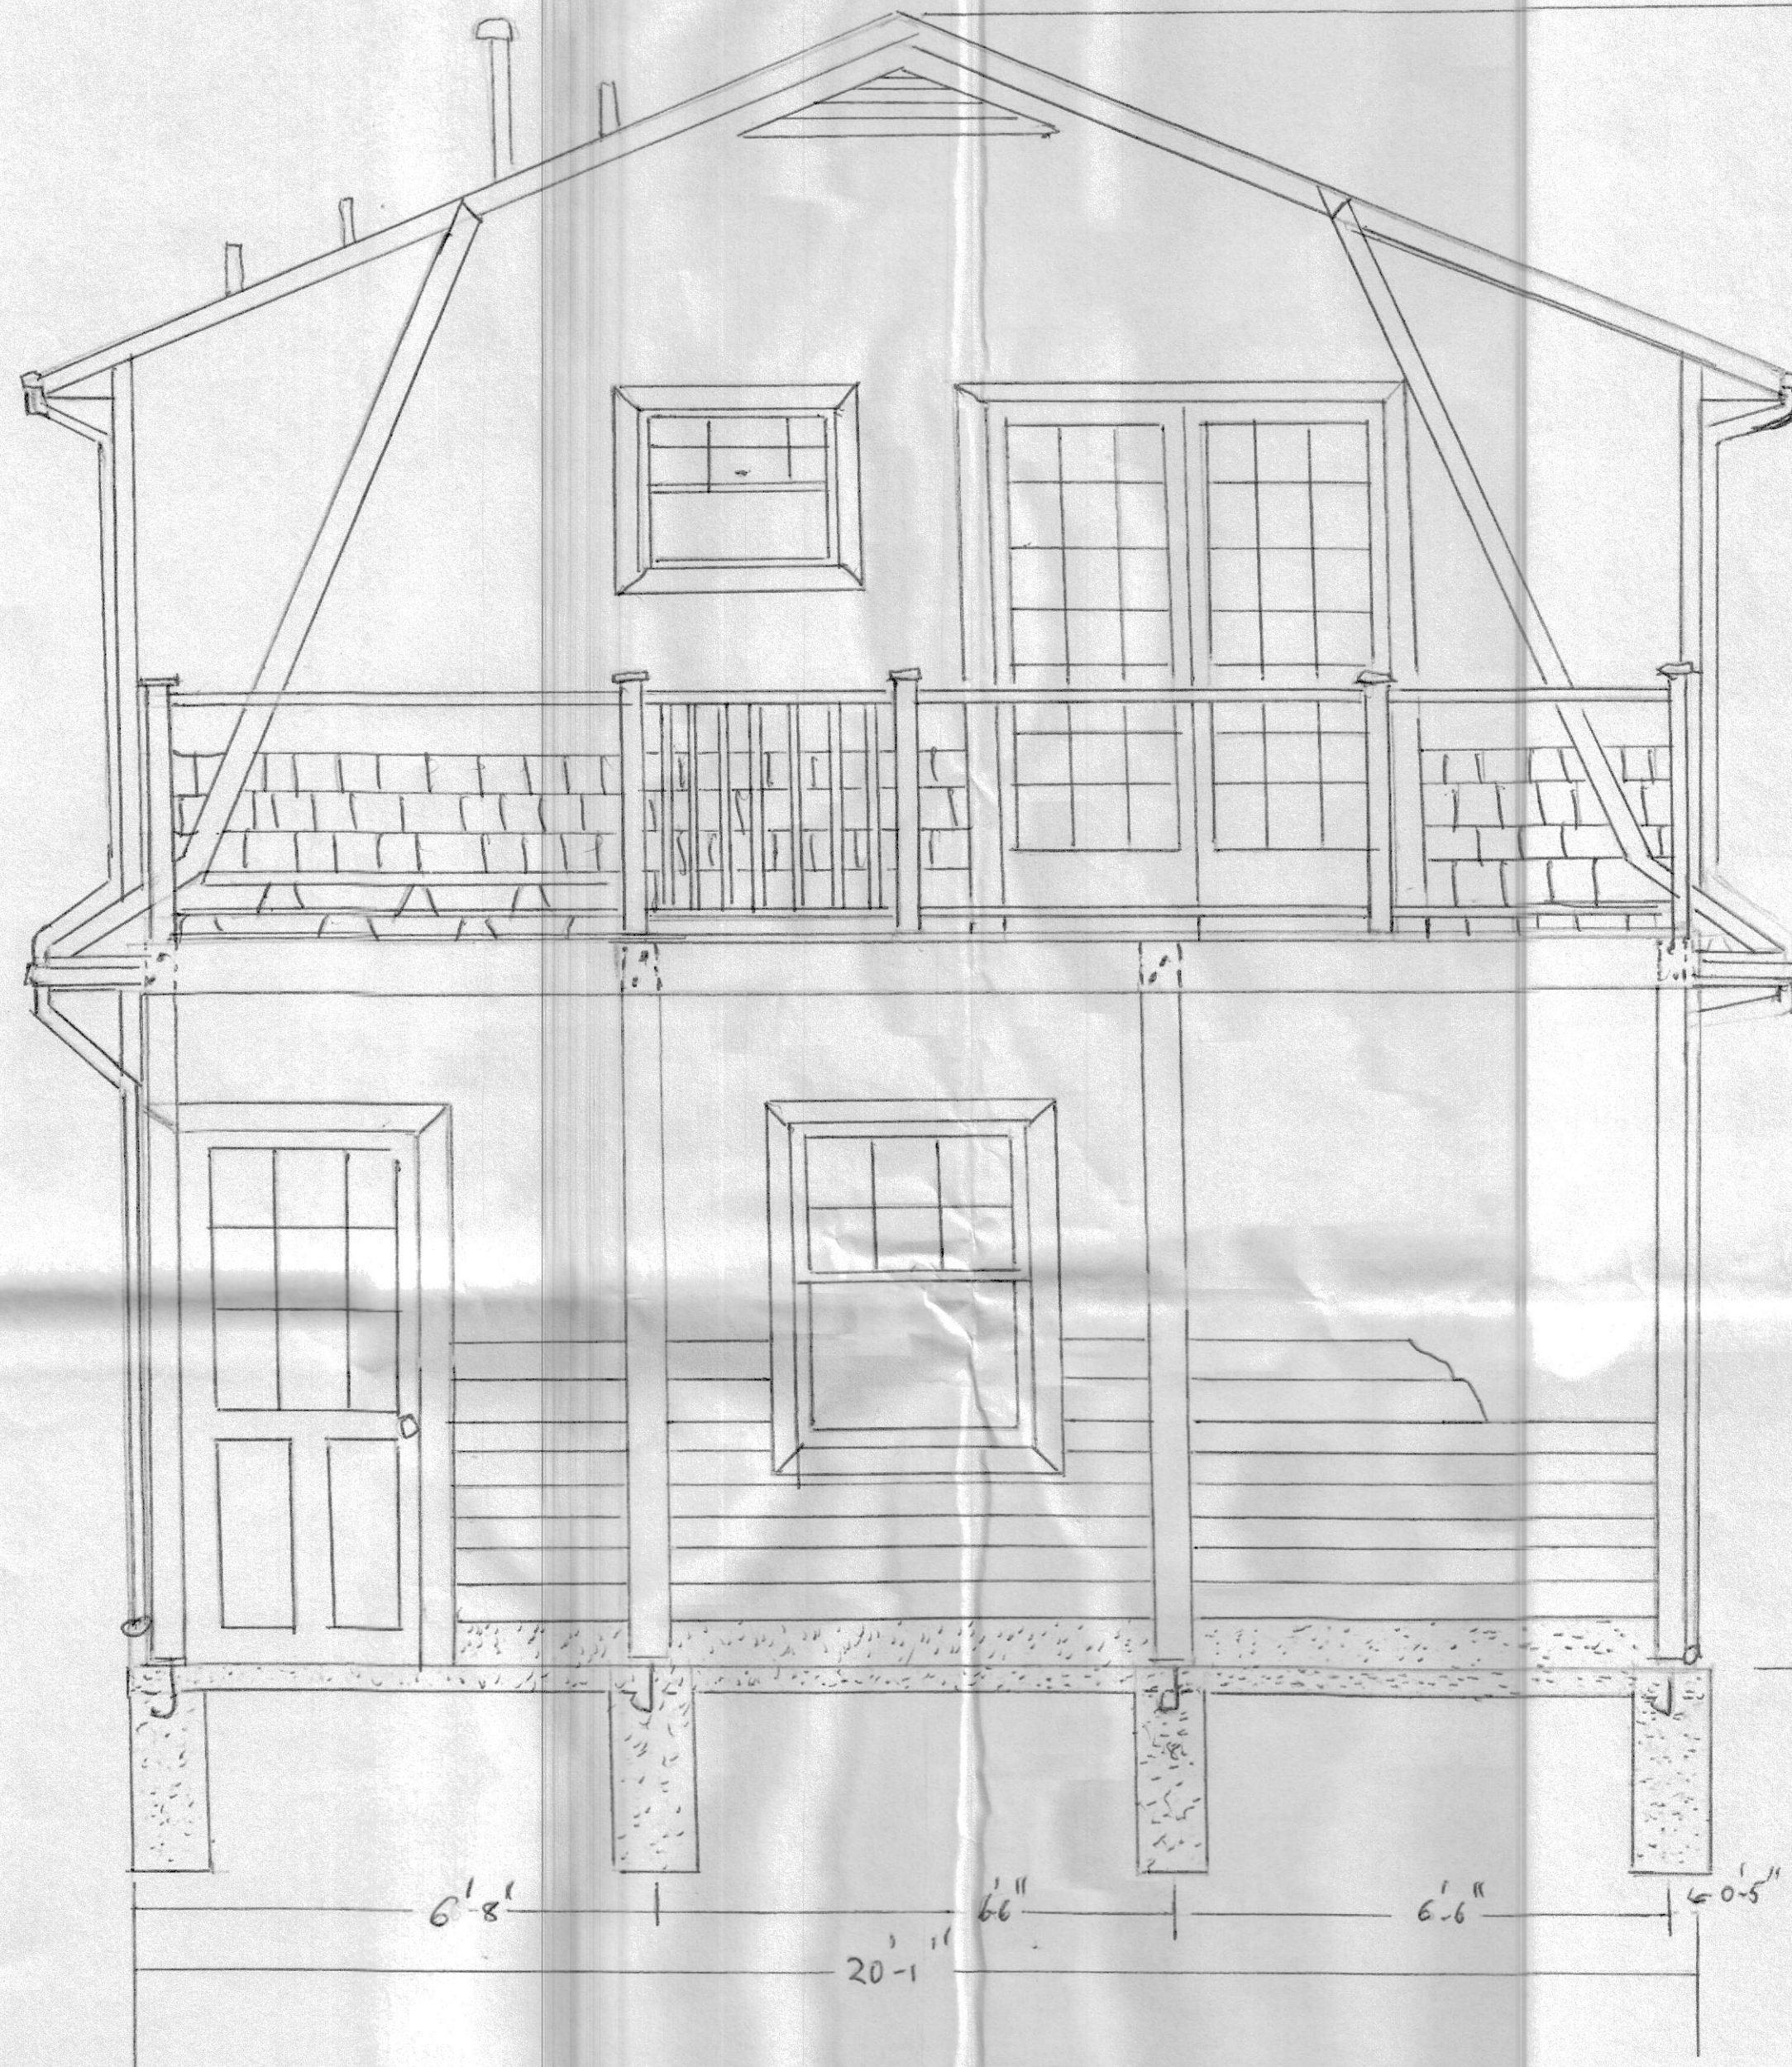


20'-6"

SOUTH ELEVATION  
 400 MONMOUTH AVE  
 BRADLEY BEACH NJ 07720  
 BLOCK 79 LOT 15

SCALE 1/2"=1'-0"  
 DATE 10/15/2019


PLANS DRAWN BY  
 PAUL J CHARETTE  
 400 MONMOUTH AVE  
 BRADLEY BEACH NJ 07720  
 848-469-0594  
 EMAIL cassty946@gmail.com

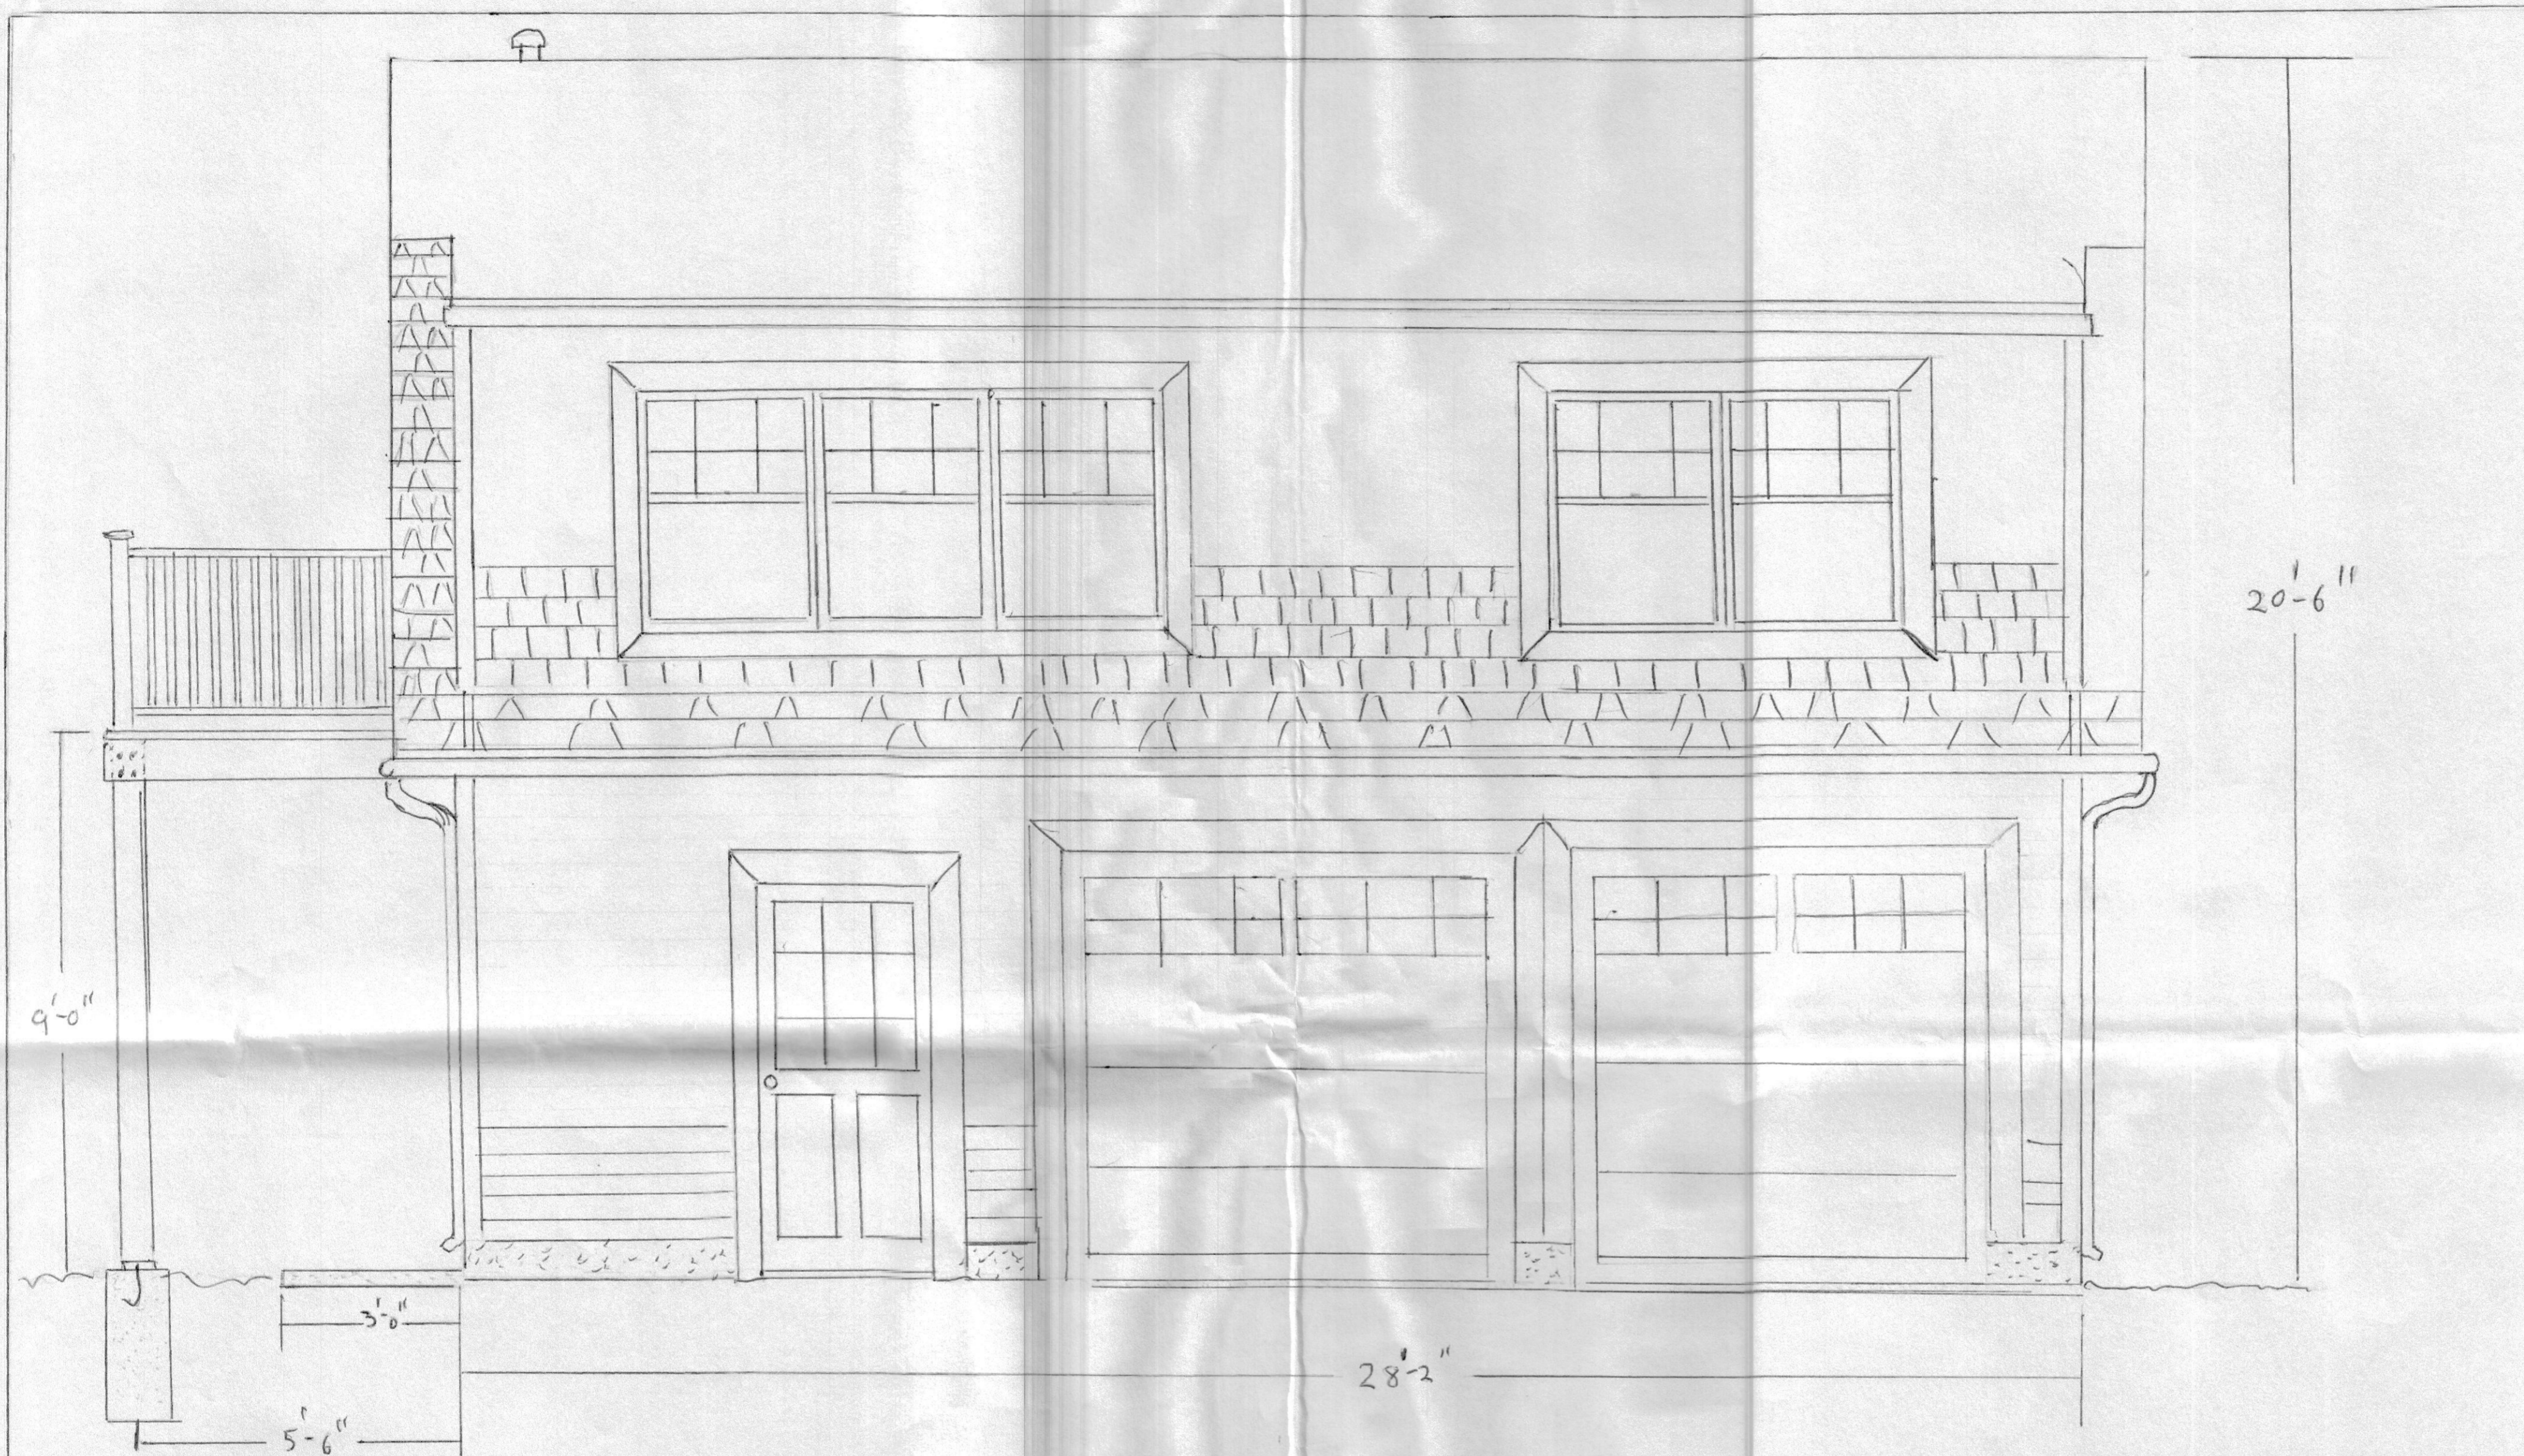

EAST ELEVATION  
 400 MONMOUTH AVE  
 BRADLEY BEACH NJ 07720  
 BLOCK 79 LOT 15

SCALE 1/2" = 1'-0"  
 Date 10/15/2019

PLANS DRAWN BY  
 PAUL JCHARETTE  
 400 MONMOUTH AVE  
 BRADLEY BEACH NJ 07720  
 PHONE 848-469-0594  
 EMAIL cassty946@gmail.com

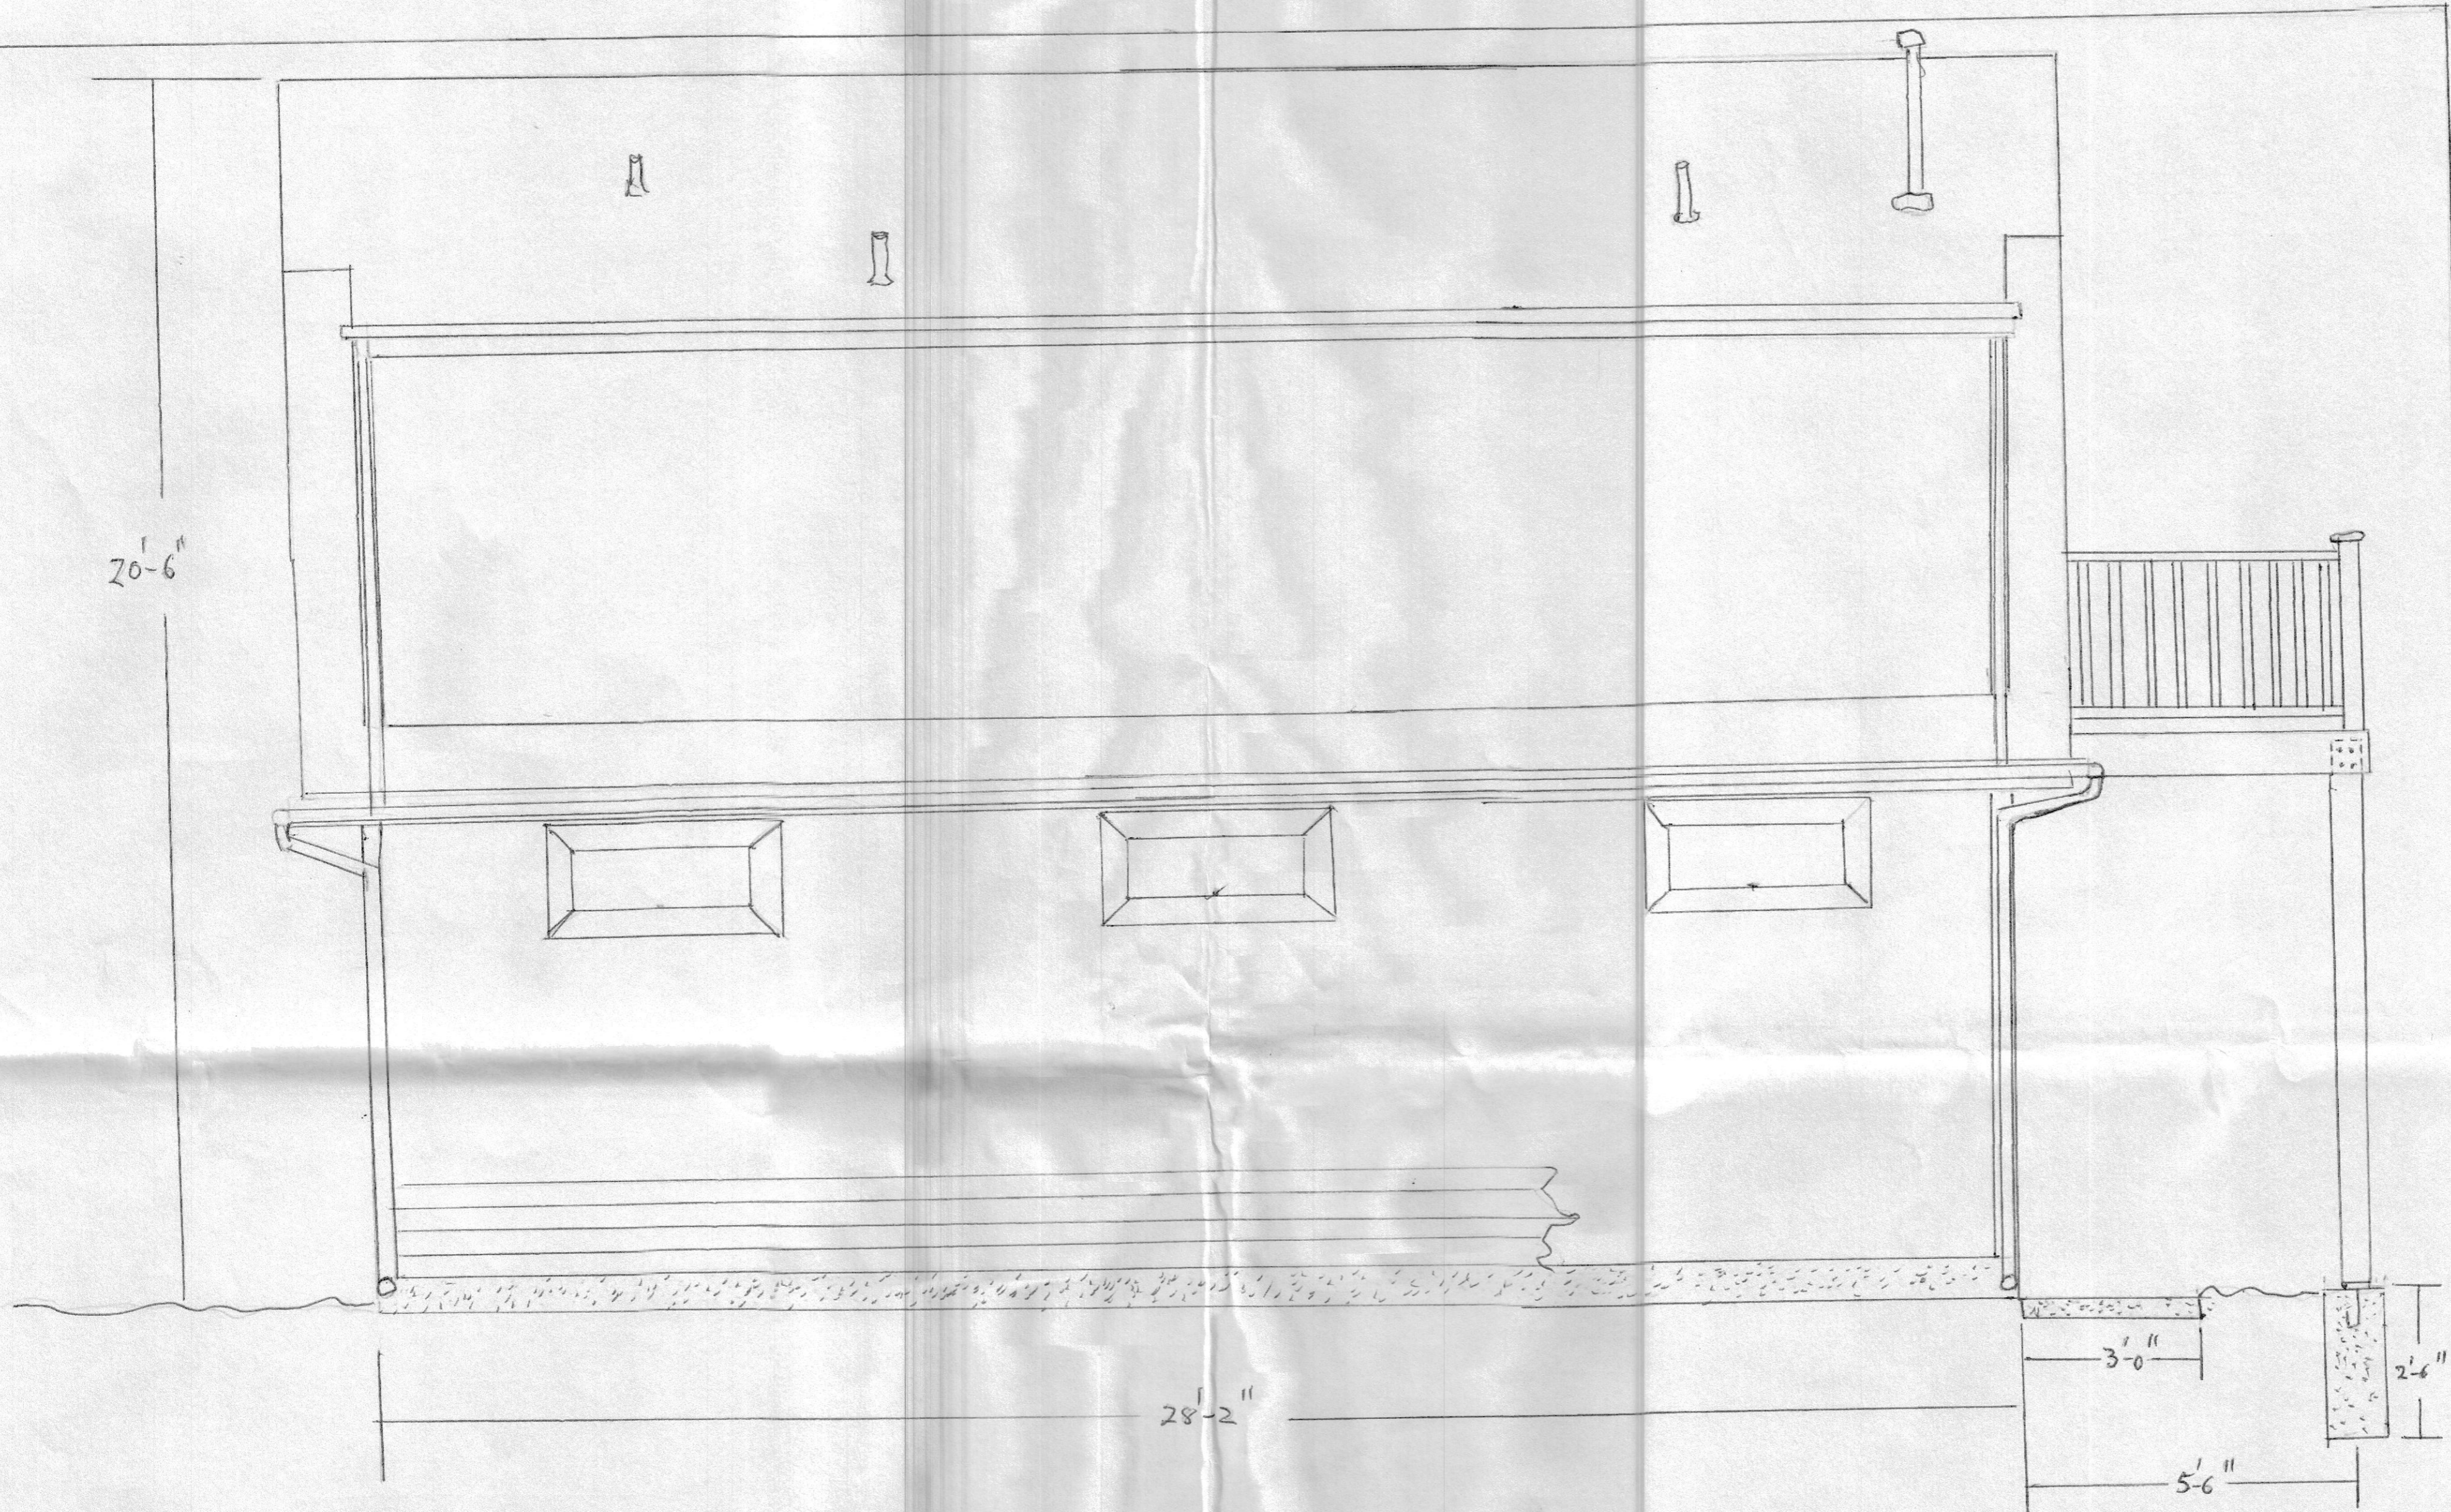

WEST ELEVATION  
 400 MONMOUTH AVE  
 BRADLEY BEACH NJ 07720  
 BLOCK 79 LOT 15

SCALE 1/2" = 1'-0"  
 DATE 10/15/2019

PLANS DRAWN BY  
 PAUL J CHARETTE  
 400 MONMOUTH AVE  
 BRADLEY BEACH NJ 07720  
 848 489-0594  
 EMAIL cassty94@gmail.com