



BLUELINE ARCHITECTURE

REVISIONS		
NO.	DATE	DESCRIPTION

PROPOSED NEW HOME TO BE RECONSTRUCTION FOR THE:

ISGETT RESIDENCE

412 LaREINE AVENUE
BRADLEY BEACH, NEW JERSEY

TAX LOT: 25 TAX BLOCK: 35

BLUELINE ARCHITECTURE, L.L.C.

397 FRANKLIN AVENUE - 2ND FLOOR
WYCKOFF, NEW JERSEY 07481
T: (201) 848-1477 F: (201) 848-7095
WWW.BLUELINEARCH.COM

ERIC MELLAR, AIA
NJ LICENSE NO. A1 10976
PA LICENSE NO. 000027

WAYNE E. JOHNSON, R.A., P.E.
NJ LICENSE NO. A1 10945
PA LICENSE NO. 000027

PROJECT NAME
FINAL DESIGN DRAWINGS FOR THE:
ISGETT RESIDENCE
412 LaREINE AVENUE
BRADLEY BEACH, NEW JERSEY

LOT: 25 BLOCK: 35


CONTENT
ELEVATIONS

JOB NUMBER 19280
DATE: 06/16/2020
SHEET NUMBER

1 OF 3 **A-1**



2 PROPOSED LEFT SIDE ELEVATION
SCALE: 1/4" = 1'-0"

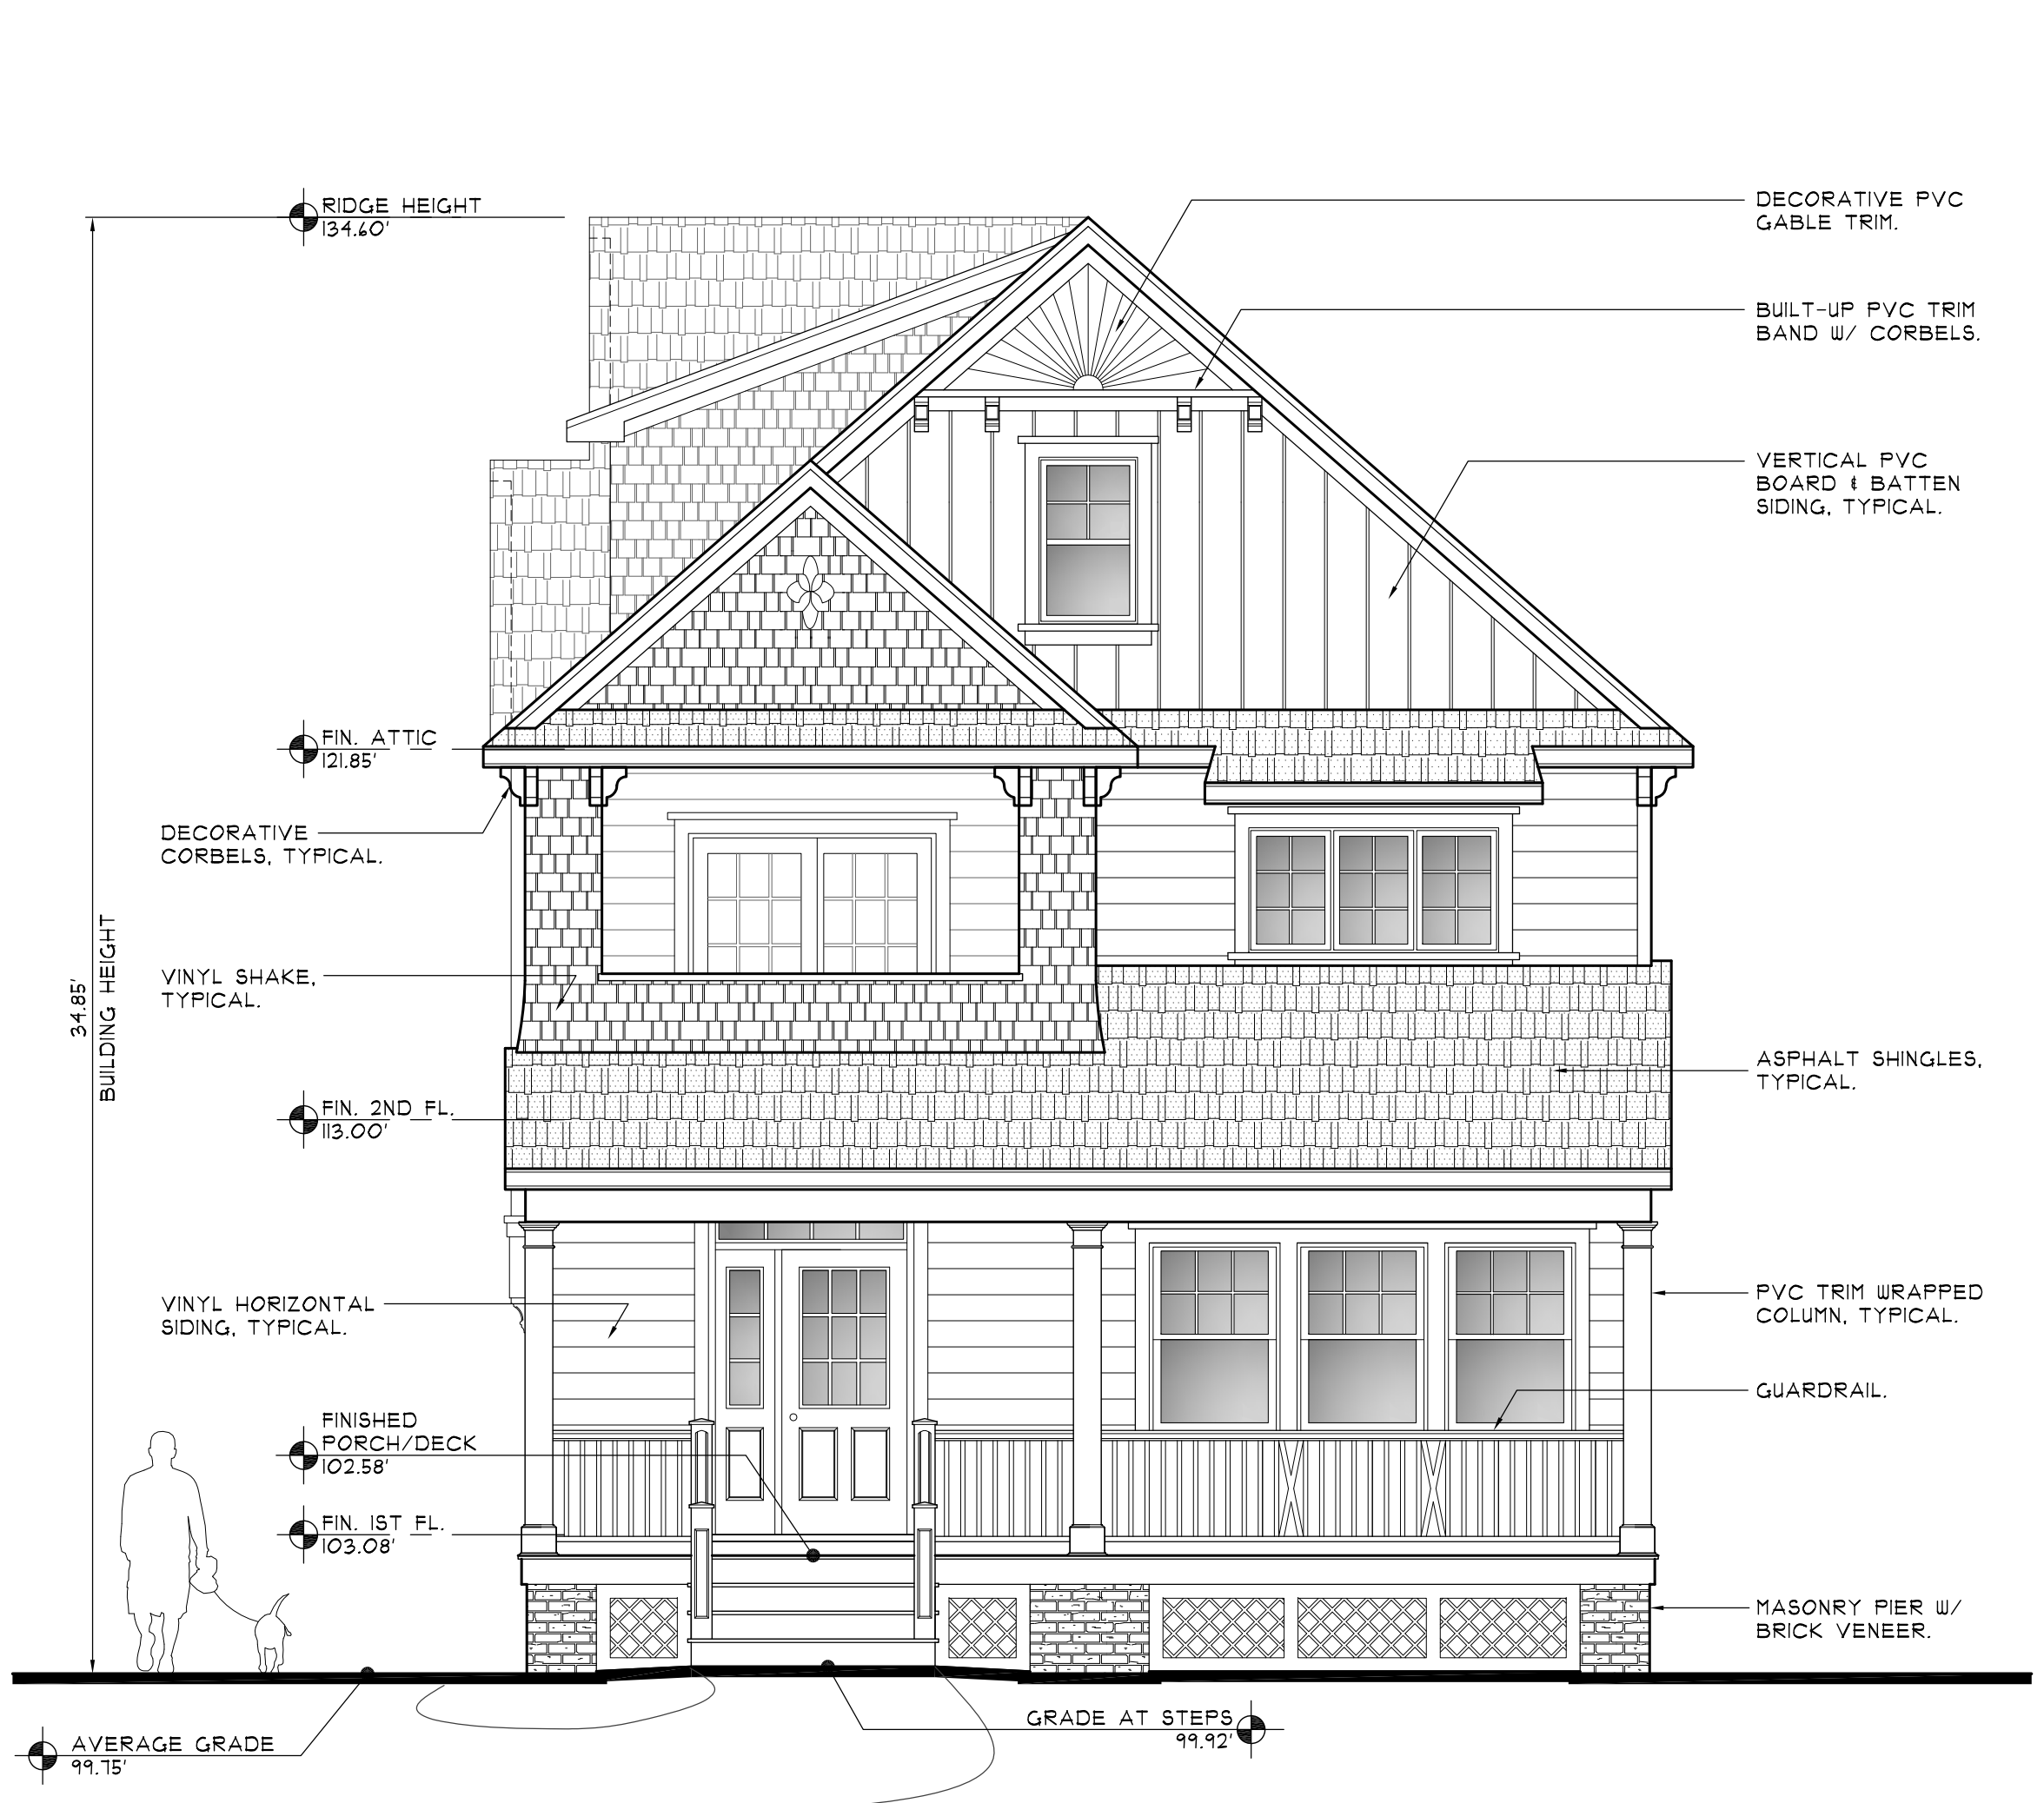

2 PROPOSED FRONT ELEVATION
SCALE: 1/4" = 1'-0"



3 PROPOSED RIGHT SIDE ELEVATION
SCALE: 1/4" = 1'-0"



4 PROPOSED REAR ELEVATION
SCALE: 1/4" = 1'-0"

REVISIONS		
NO.	DATE	DESCRIPTION

PROPOSED NEW HOME TO BE RECONSTRUCTION FOR THE:
ISGETT RESIDENCE
 412 LaREINE AVENUE
 BRADLEY BEACH, NEW JERSEY
 TAX LOT: 25 TAX BLOCK: 35

BLUENE ARCHITECTURE, L.L.C.
 397 FRANKLIN AVENUE - 2ND FLOOR
 WYCKOFF, NEW JERSEY 07481
 T: (201) 848-1477 F: (201) 848-7095
 WWW.BLUENEARCH.COM
 ERIC MELLAR, AIA (PA) LICENSE NO. AI 10975
 WAYNE E. JOHNSON, R.A., P.P. (PA) LICENSE NO. AI 10045


PROJECT NAME
 FINAL DESIGN DRAWINGS FOR THE:
ISGETT RESIDENCE
 412 LaREINE AVENUE
 BRADLEY BEACH, NEW JERSEY
 LOT: 25 BLOCK: 35

CONTENT
 • ATTIC PLAN
 • GENERIC BUILDING SECTION

JOB NUMBER 19280
 DATE: 06/16/2020


SHEET NUMBER

3 OF 3 **A-3**

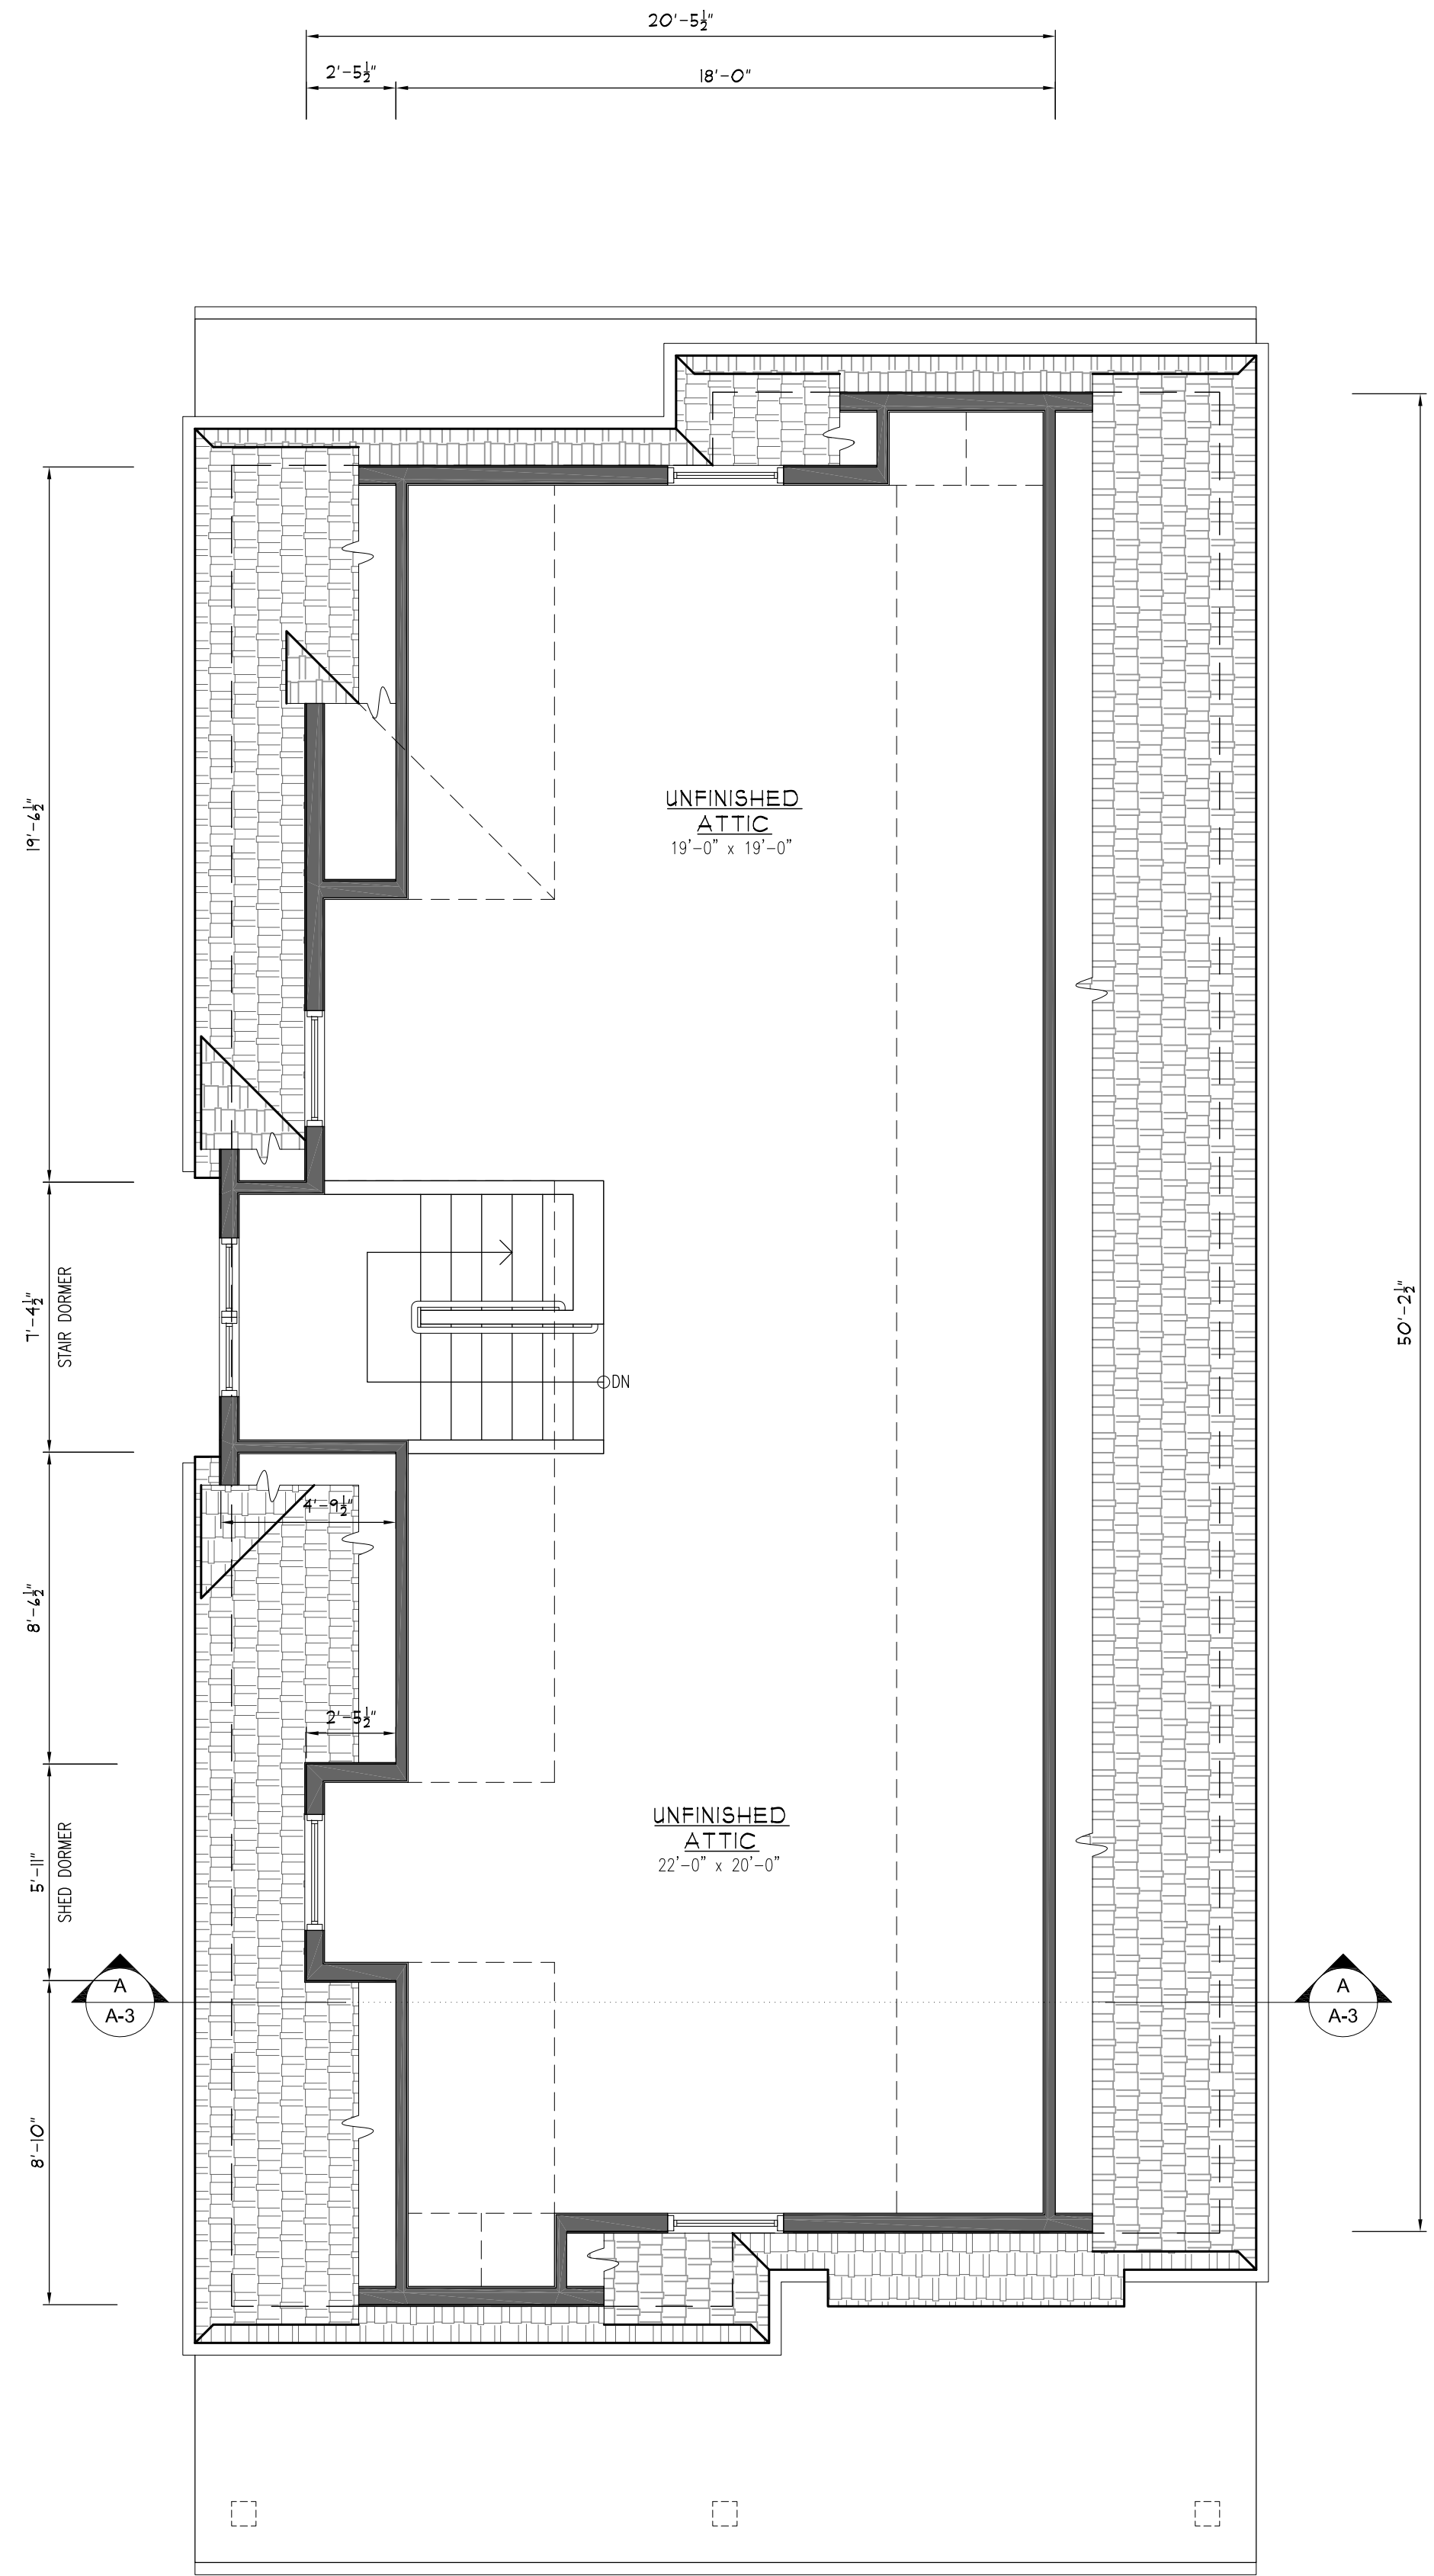

1 PROPOSED ATTIC PLAN
 A-3 SCALE: 1/4" = 1'-0" 553 S.F.

NOTE:
 FINISHED ATTIC AREA SHALL NOT EXCEED
 50% OF THE FLOOR AREA BELOW.
 SECOND FL. = 1,265 S.F.
 ATTIC AREA = 553 SF
 1,265 X 50% = 632.5
 553 SF < 632.5

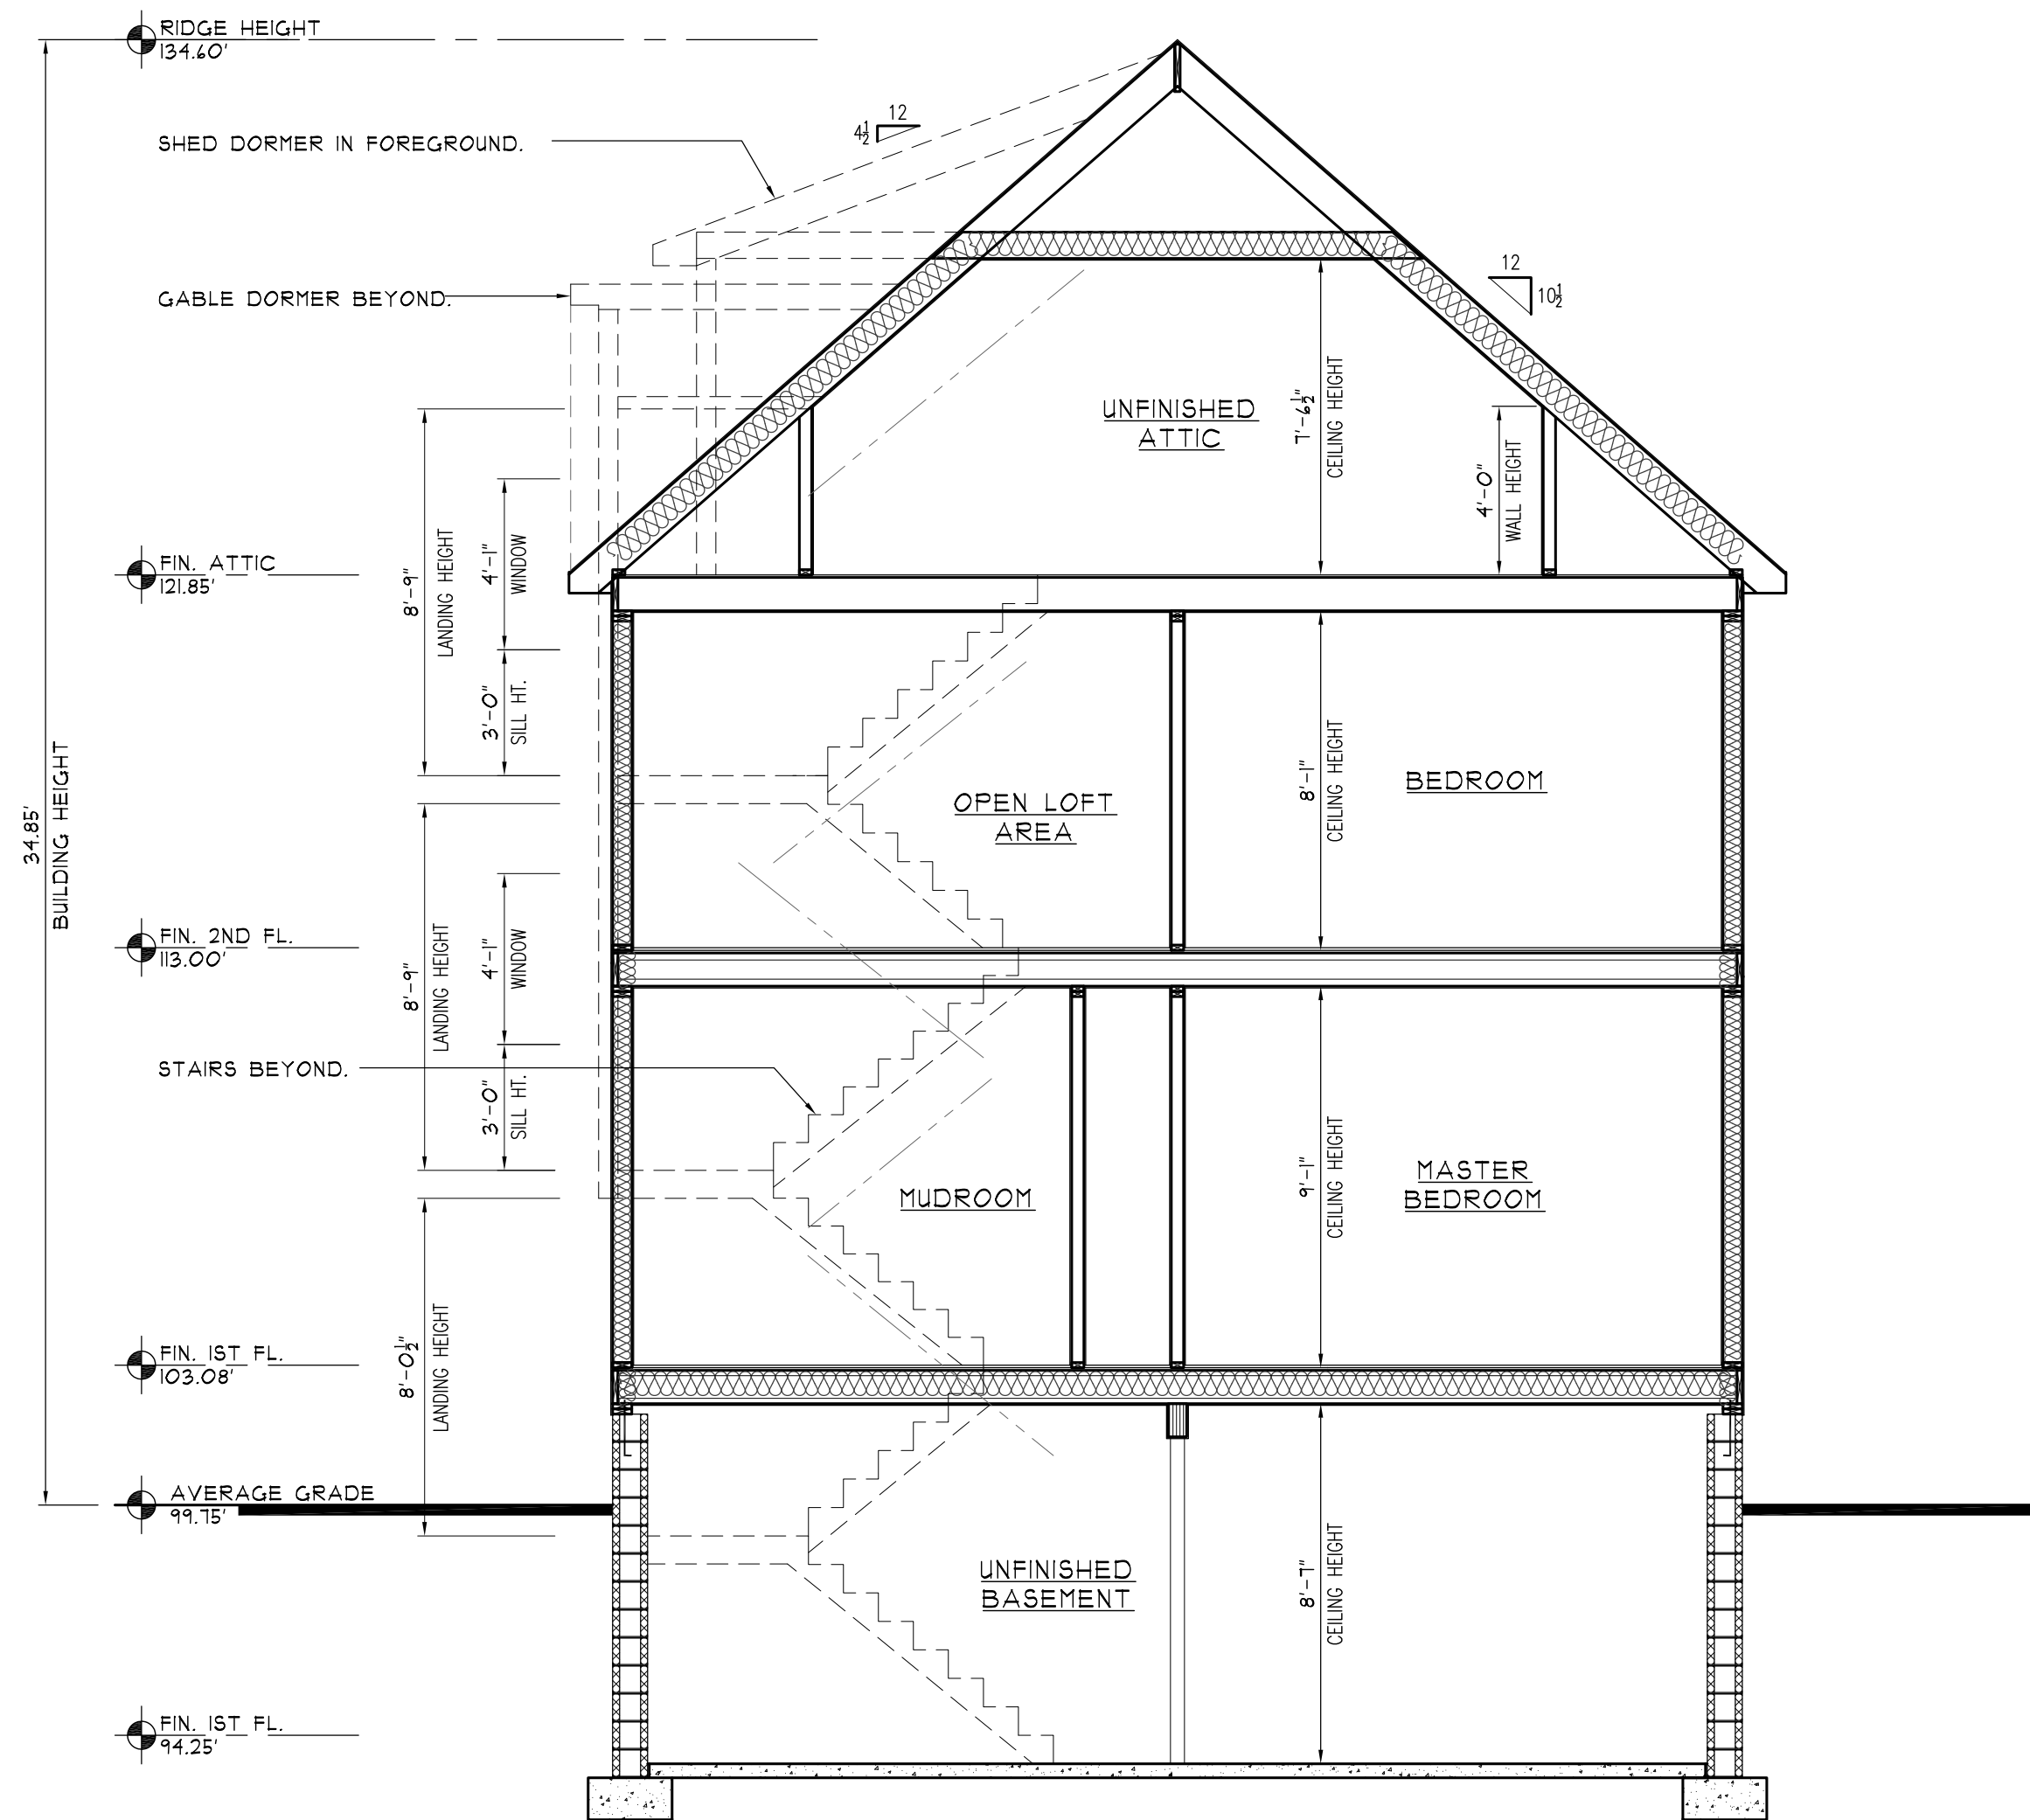

A PROPOSED GENERIC BUILDING SECTION
 A-3 SCALE: 1/4" = 1'-0"