



REVISIONS		
NO.	DATE	DESCRIPTION
1	09/16/2020	LEFT SIDE ELEVATION

PROPOSED NEW HOME TO BE RECONSTRUCTION FOR THE:

ISGETT RESIDENCE

412 LaREINE AVENUE
BRADLEY BEACH, NEW JERSEY

TAX LOT: 25 TAX BLOCK: 35

B L U E L I N E
ARCHITECTURE, L.L.C.

397 FRANKLIN AVENUE - 2ND FLOOR
WYCKOFF, NEW JERSEY 07481
T: (201) 848-1477 F: (201) 848-7095
WWW.BLUELINEARCH.COM

ERIC MELIAR, AIA
NJ LICENSE NO. AI 10970
PA LICENSE NO. AI 80845

PROJECT NAME
FINAL DESIGN DRAWINGS FOR THE:
ISGETT RESIDENCE
412 LaREINE AVENUE
BRADLEY BEACH, NEW JERSEY


LOT: 25 BLOCK: 35

CONTENT
ELEVATIONS


JOB NUMBER 19280
DATE: 06/16/2020
SHEET NUMBER
1 OF 3 **A-1**



2 PROPOSED LEFT SIDE ELEVATION
SCALE: 1/4" = 1'-0"

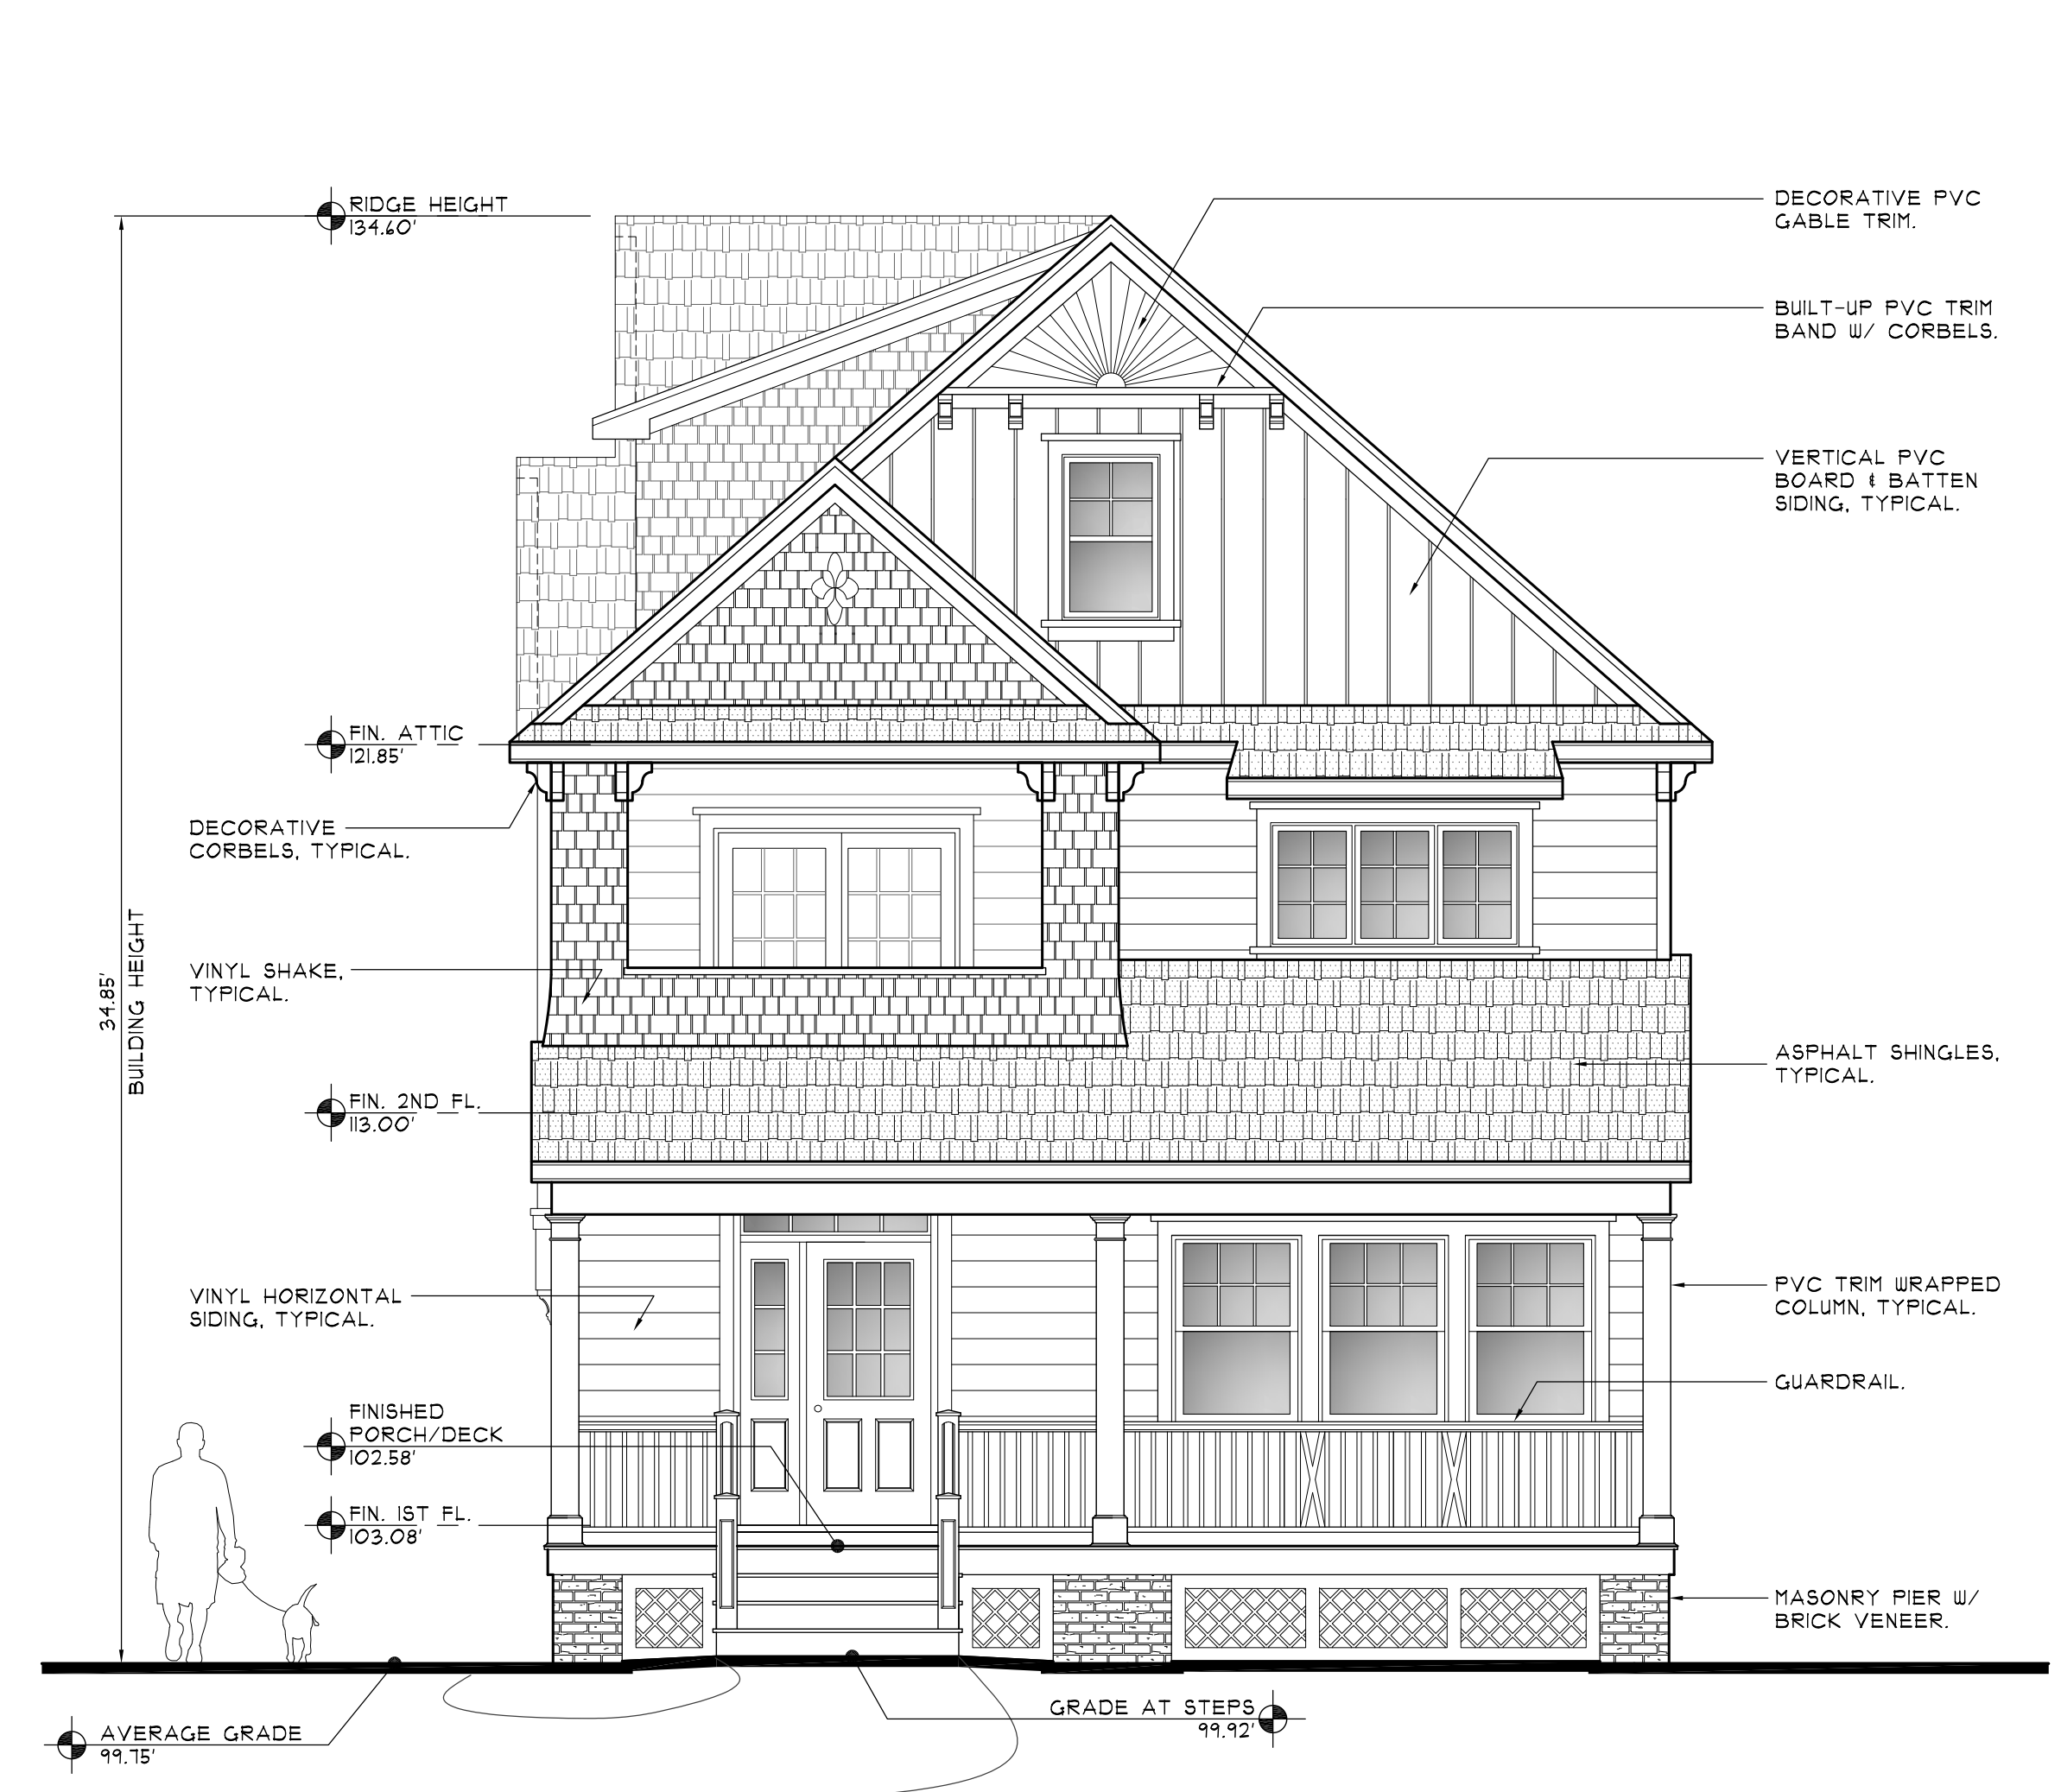

2 PROPOSED FRONT ELEVATION
SCALE: 1/4" = 1'-0"

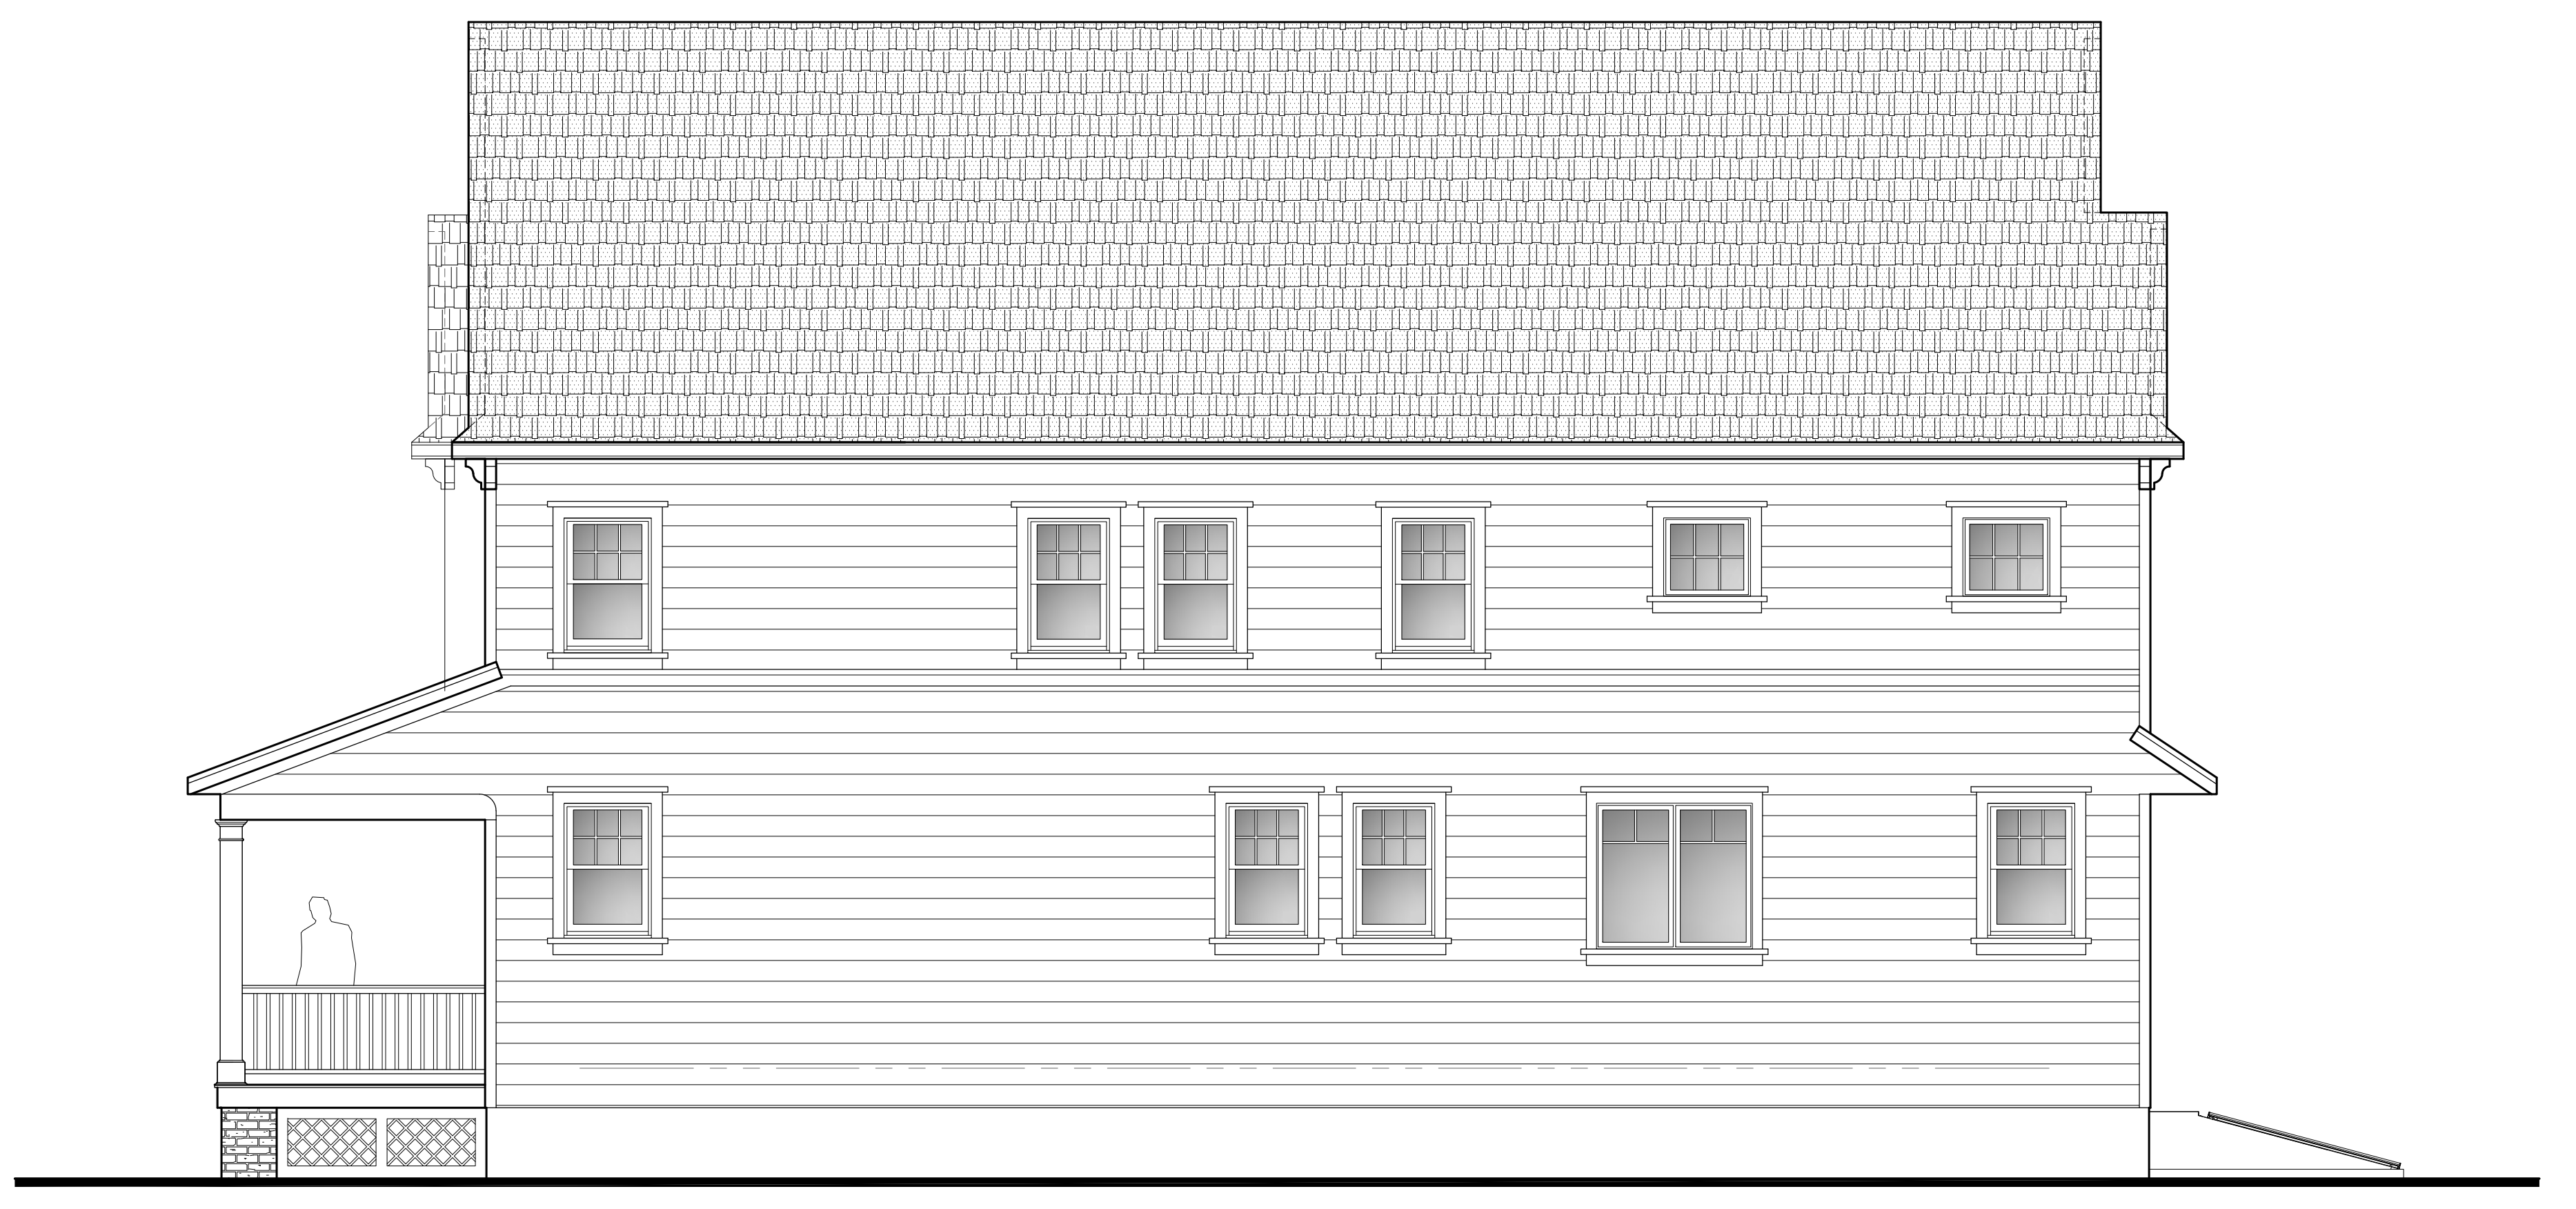

3 PROPOSED RIGHT SIDE ELEVATION
SCALE: 1/4" = 1'-0"



4 PROPOSED REAR ELEVATION
SCALE: 1/4" = 1'-0"