

1 EXT'G FIRST FLOOR PLAN
 SCALE: 3/8"=1'-0"

2 EXT'G SECOND FLOOR PLAN
 SCALE: 3/8"=1'-0"

3 EXT'G ROOF PLAN
 SCALE: 3/8"=1'-0"

© 2020 James R. Guerra, P.A. This drawing and the architectural work depicted therein are the sole property of James R. Guerra, P.A. No portion of this drawing may be copied without the express written consent of James R. Guerra, P.A.

EXISTING FLOOR PLAN


ONE STORY RESIDENTIAL BUILDING
 FOR: ALLAN LEVINE
 AT: 413 BRINLEY AVE
 BRADLEY BEACH, NEW JERSEY

DATE:	REVISIONS	INT.
DATE: 12/24/2020		
DRAWN BY: JF		
CHECKED BY: AML	PM:	
SHEET NO:		
A-100		
DRAWING 1 OF 2		
JOB NO: 20049RESS		

JAMES R. GUERRA, P.A.

Architects Planners
 55 Jefferson Avenue
 Elizabeth, N.J. 07201
 (908) 355-2555


JAMES R. GUERRA, AIA
 N.J. LIC. NO. A1 06059
 FRANK J. LAWRENCE, R.A.
 N.J. LIC. NO. A1 06176

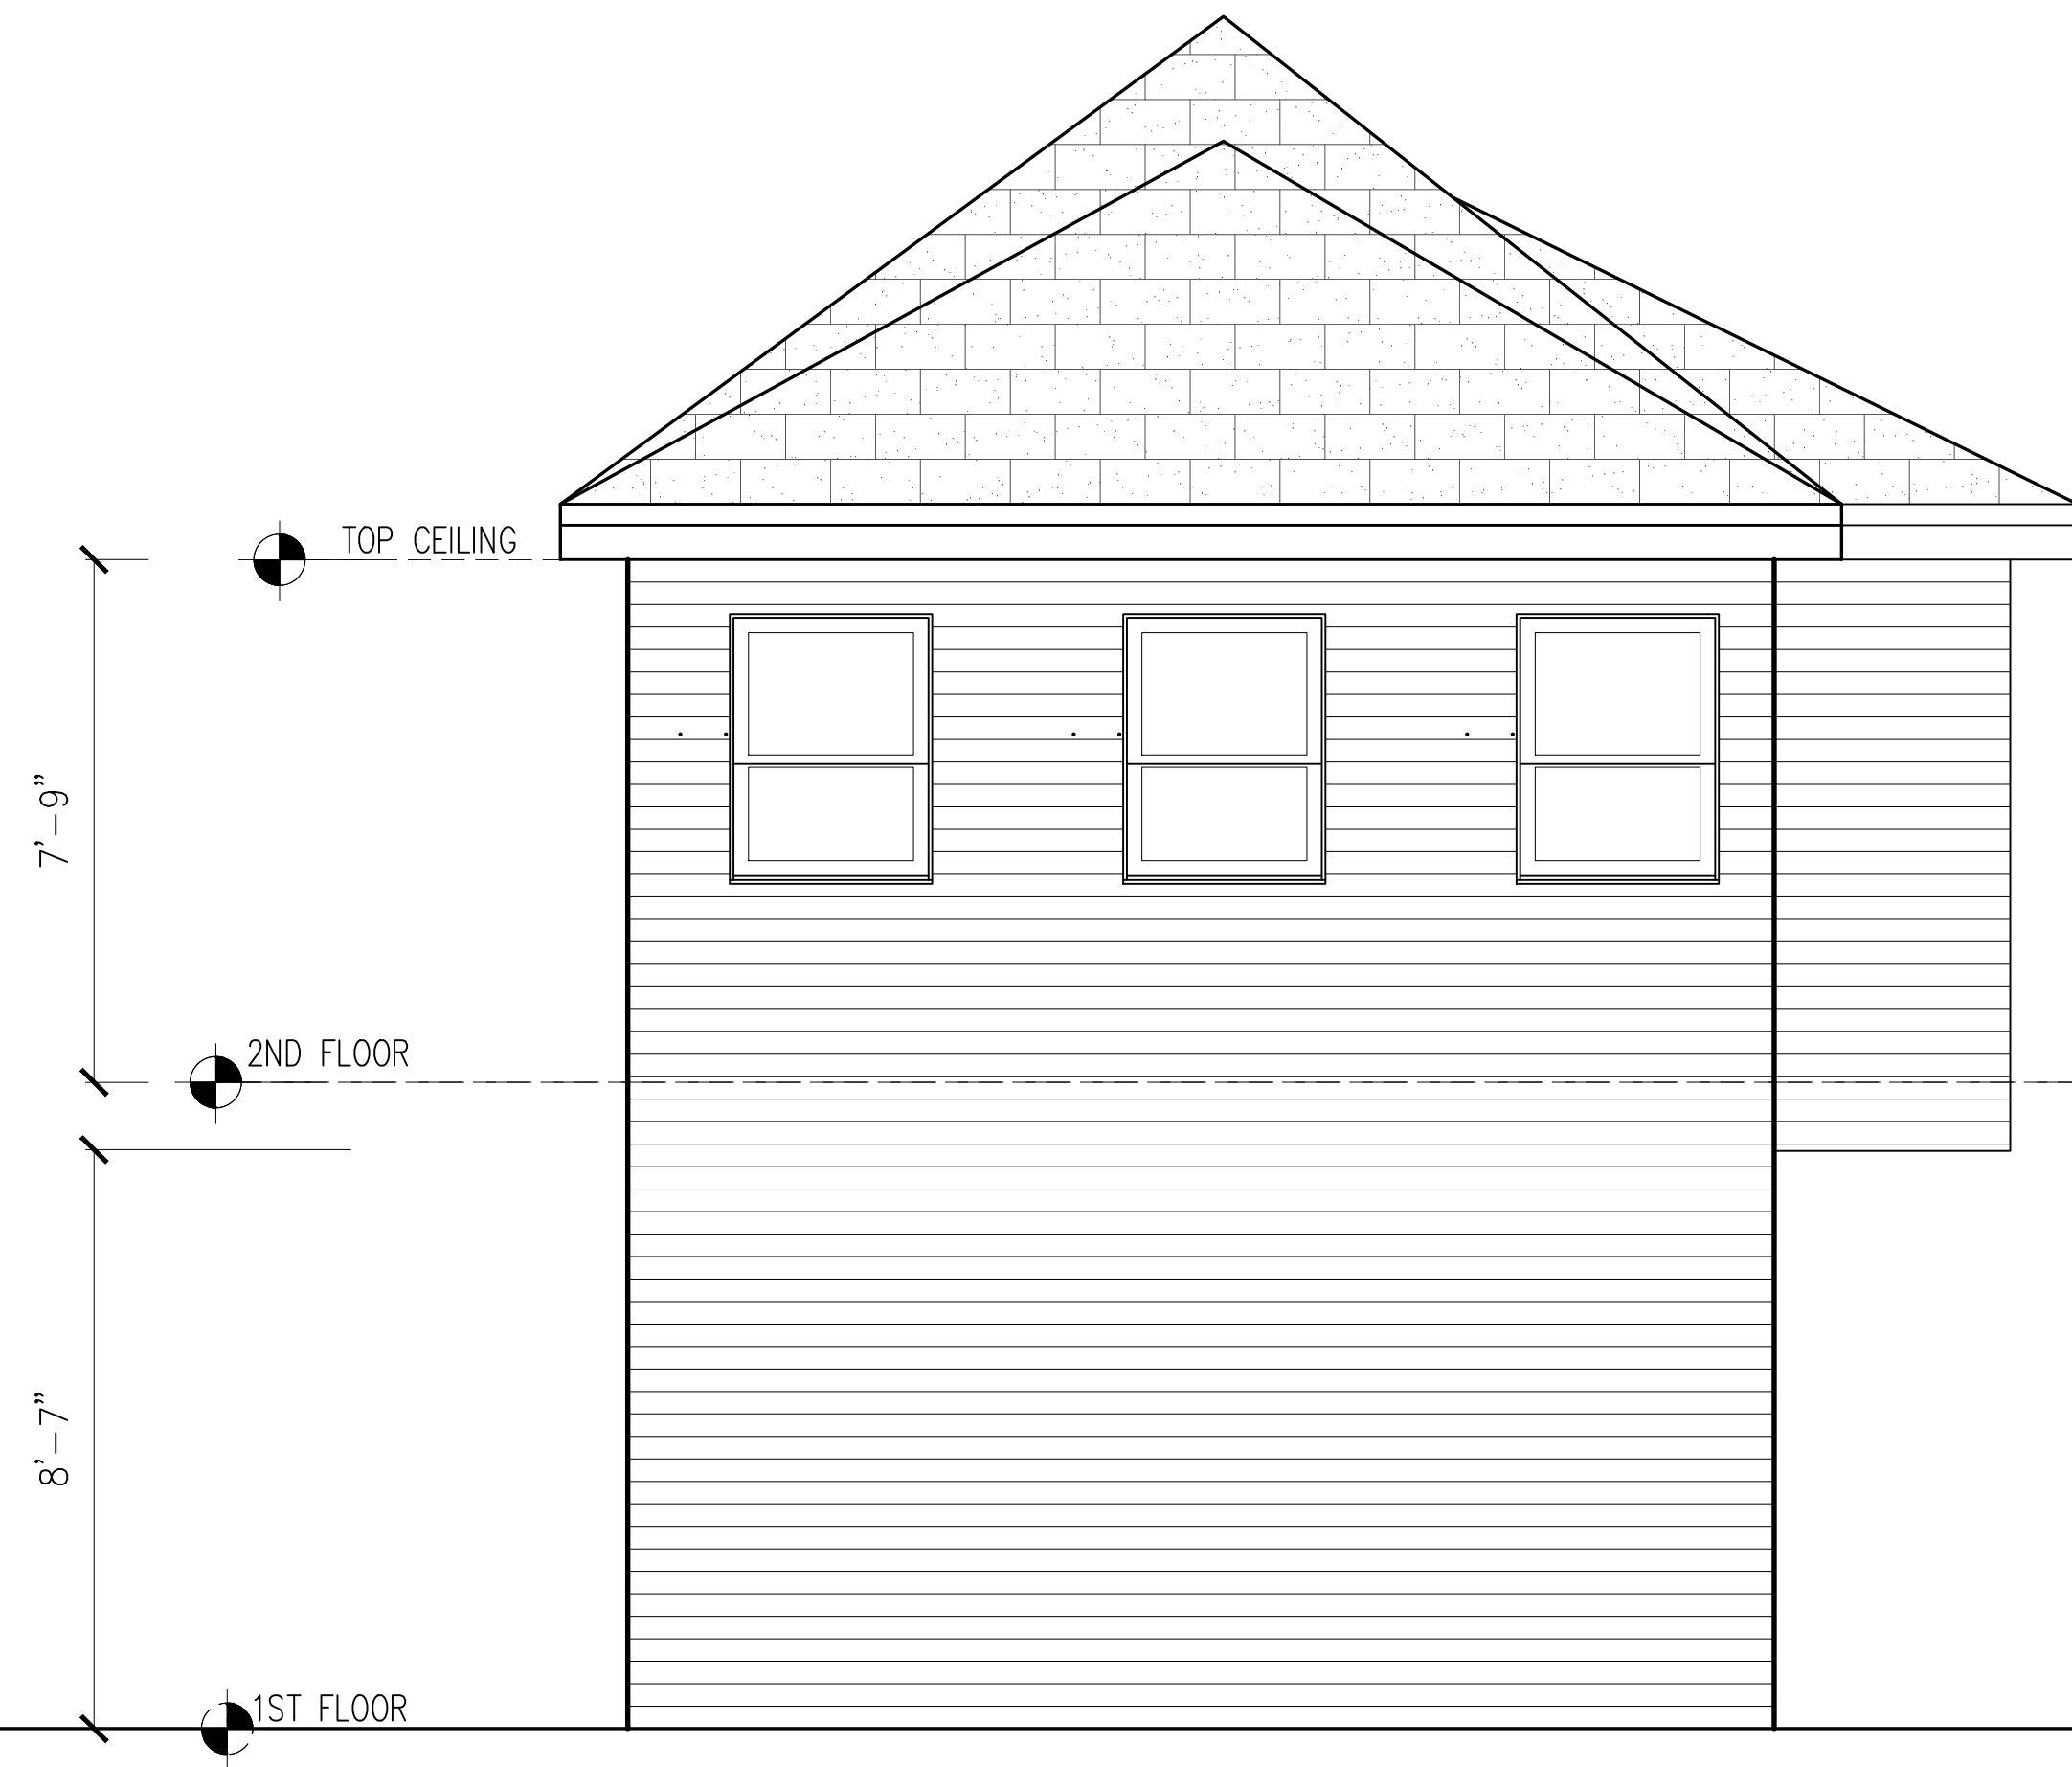

1 FRONT ELEVATION
SCALE: 3/8"=1'-0"



3 LEFT ELEVATION
SCALE: 3/8"=1'-0"

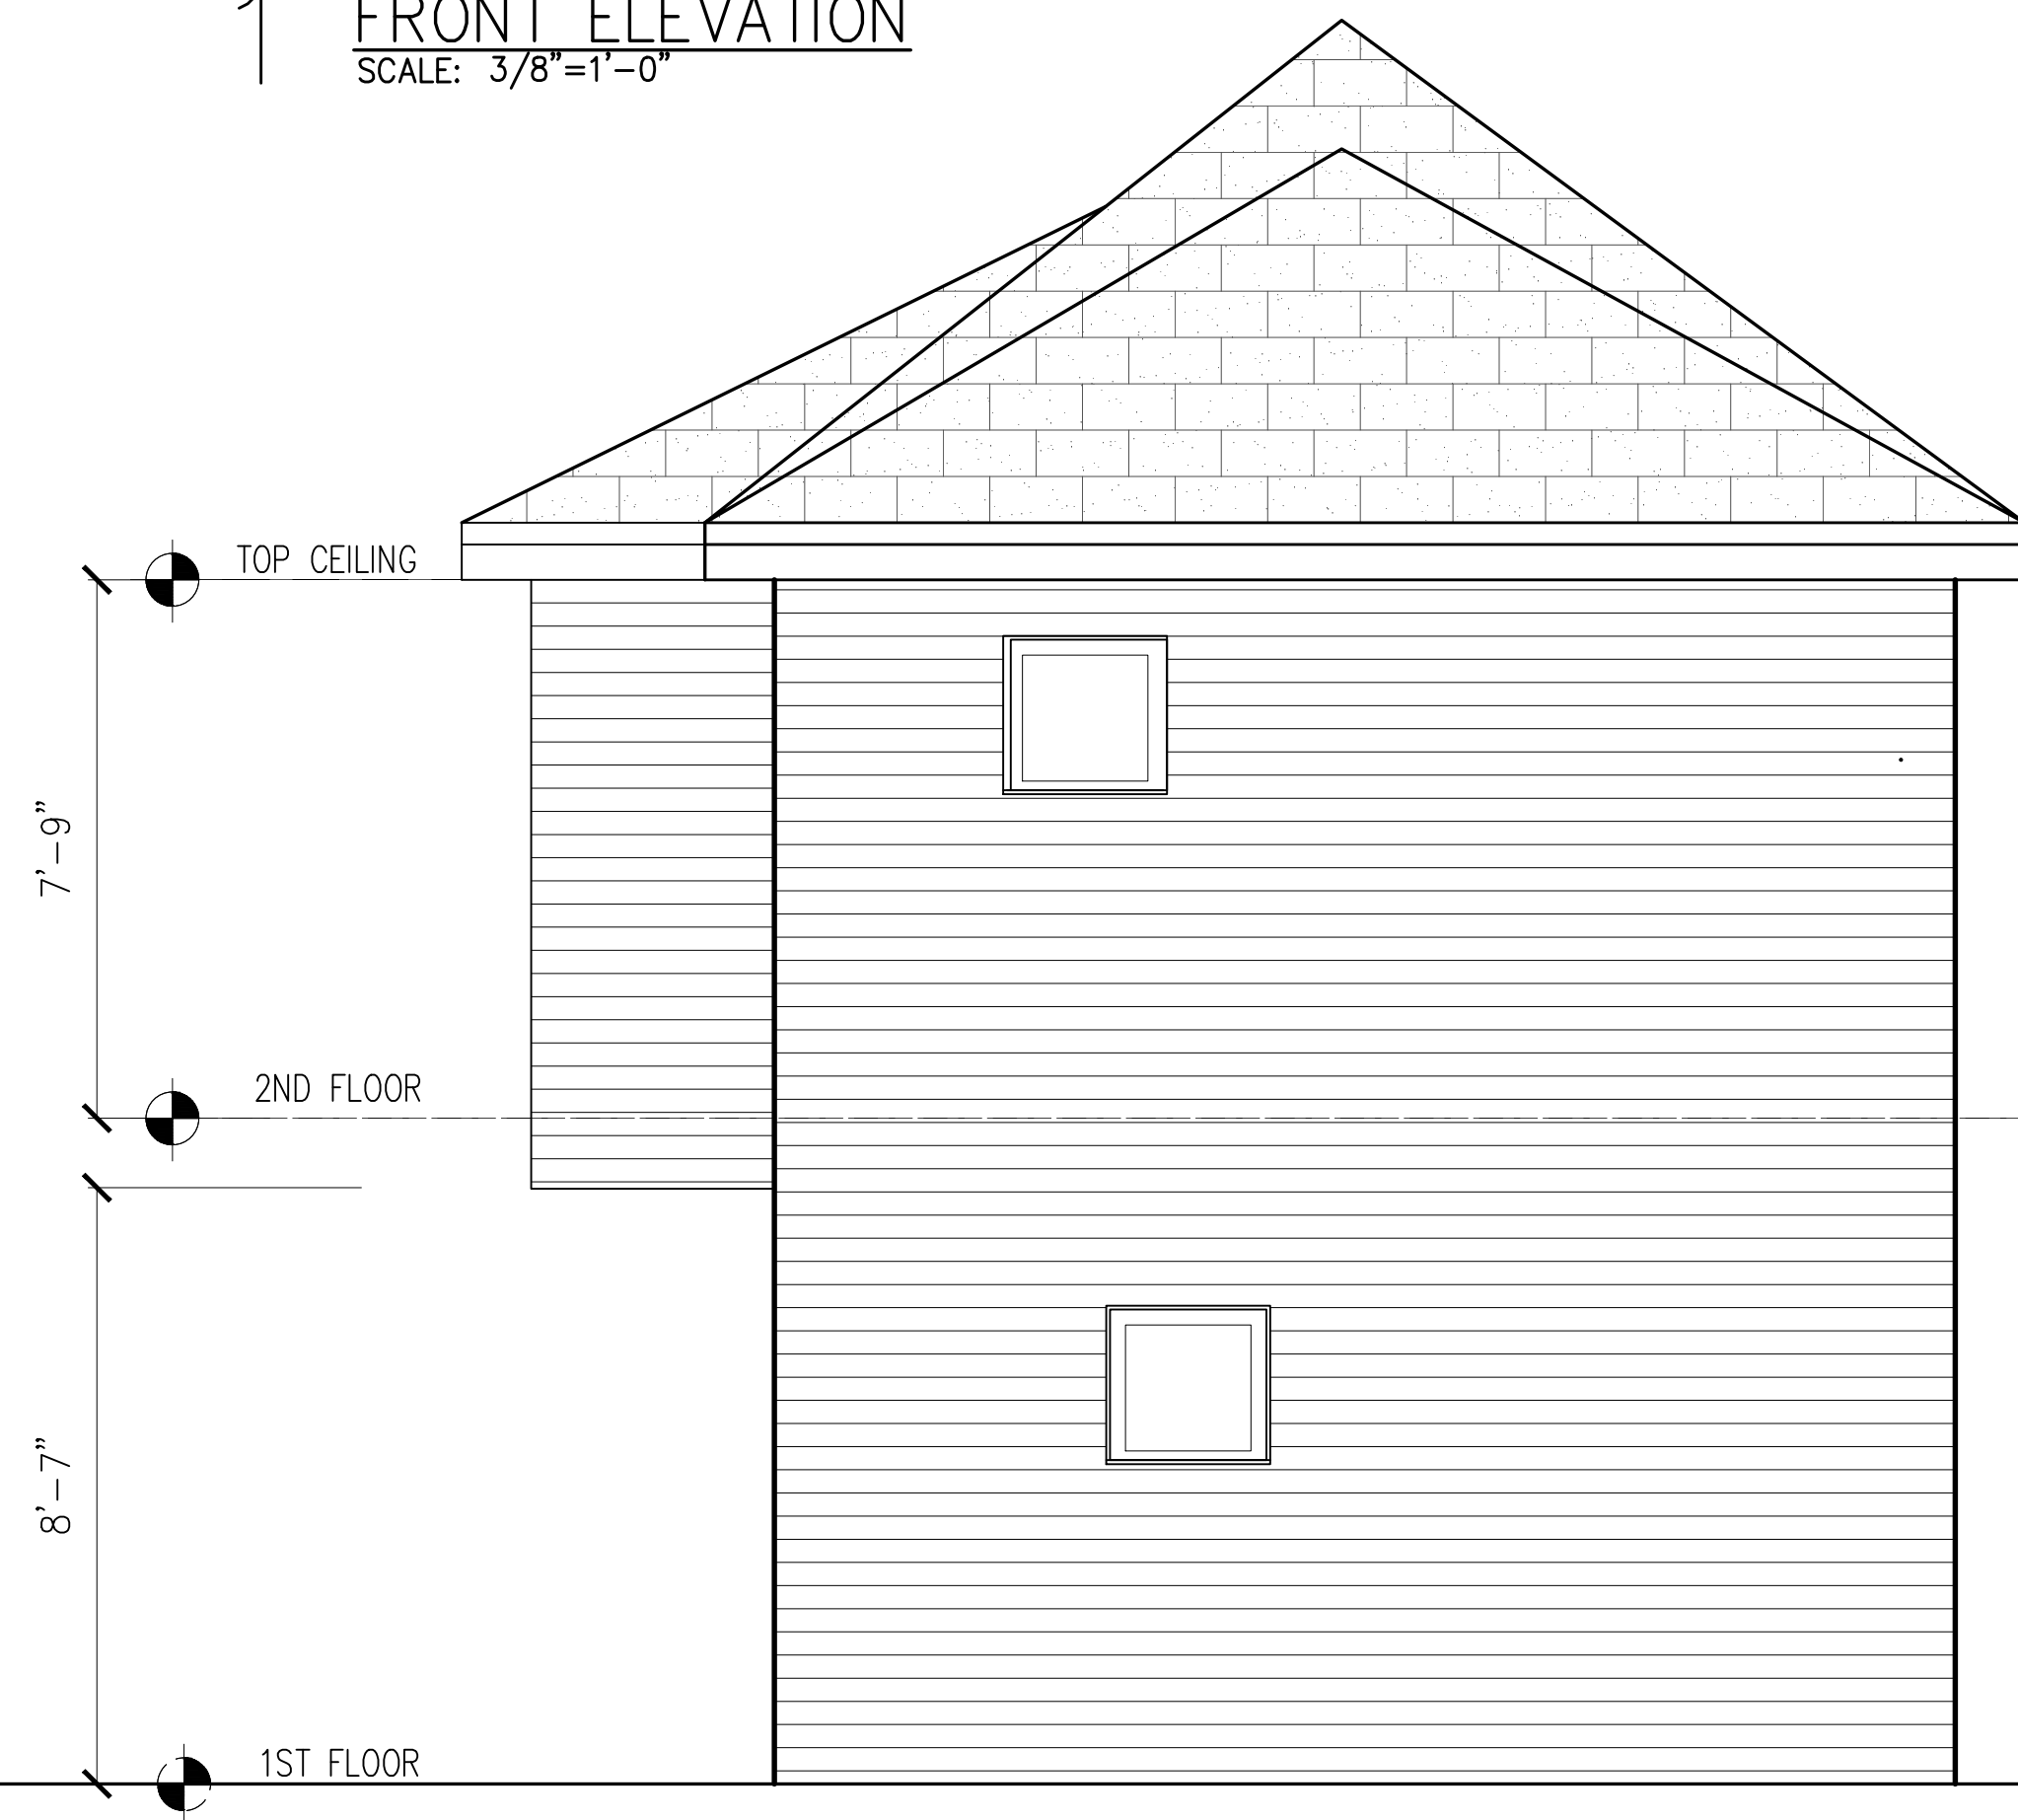

2 REAR ELEVATION
SCALE: 3/8"=1'-0"



2 RIGHT ELEVATION
SCALE: 3/8"=1'-0"

© 2020 James R. Guerra, P.A. This drawing and the architectural work depicted therein are the sole property of James R. Guerra, P.A. No portion of this drawing may be copied without the express written consent of James R. Guerra, P.A.

JAMES R. GUERRA, P.A.
Architects Planners
515 Jefferson Avenue
Elizabeth, NJ 07201
(908) 355-2555

EXISTING ELEVATIONS

ONE STORY RESIDENTIAL BUILDING
FOR: ALLAN LEVINE
AT: 413 BRINLEY AVE
BRADLEY BEACH, NEW JERSEY

DATE:	REVISIONS	INT.
12/24/2020		

DATE: 12/24/2020

DRAWN BY: JF

CHECKED BY: AML PM:

SHEET NO:

A-100
DRAWING 2 OF 2

JOB NO: 20049RESS