

1
E-1

EXISTING FIRST FLOOR PLAN

SCALE: 1/4" = 1'-0"

REVISIONS



PROPOSED TENANT FIT-UP FOR:
MARKED WITH BEAUTY
705 BRINLEY AVE., MONMOUTH COUNTY, BRADLEY BEACH, NJ

MICHAEL JAMES MONROE
• A R C H I T E C T •
705 SHARPSBURY AVE. INTON TOWNSHIP, N.J. 08219-2227

DATE: 10/7/24
SCALE: 1/4"
DRAWN BY: JMM
CHECKED BY: JMM

PROJECT: 2433-24

REVISIONS


[Signature]
NJ LIC-10814

PROPOSED TENANT FIT-UP FOR:
MARKED WITH BEAUTY
705 BRINLEY AVE., MONMOUTH COUNTY, BRADLEY BEACH, NJ

MICHAEL JAMES MONROE
• A R C H I T E C T •
706 SHERBURNIE AVE. LINTON FIELDS, N.J. (908) 219-9227

DATE: 10/17/24
SCALE: 1/4"
DRAWN BY: JMV
SHEET:

FORM # 2935-7
A-1
SHEET 2 OF 2

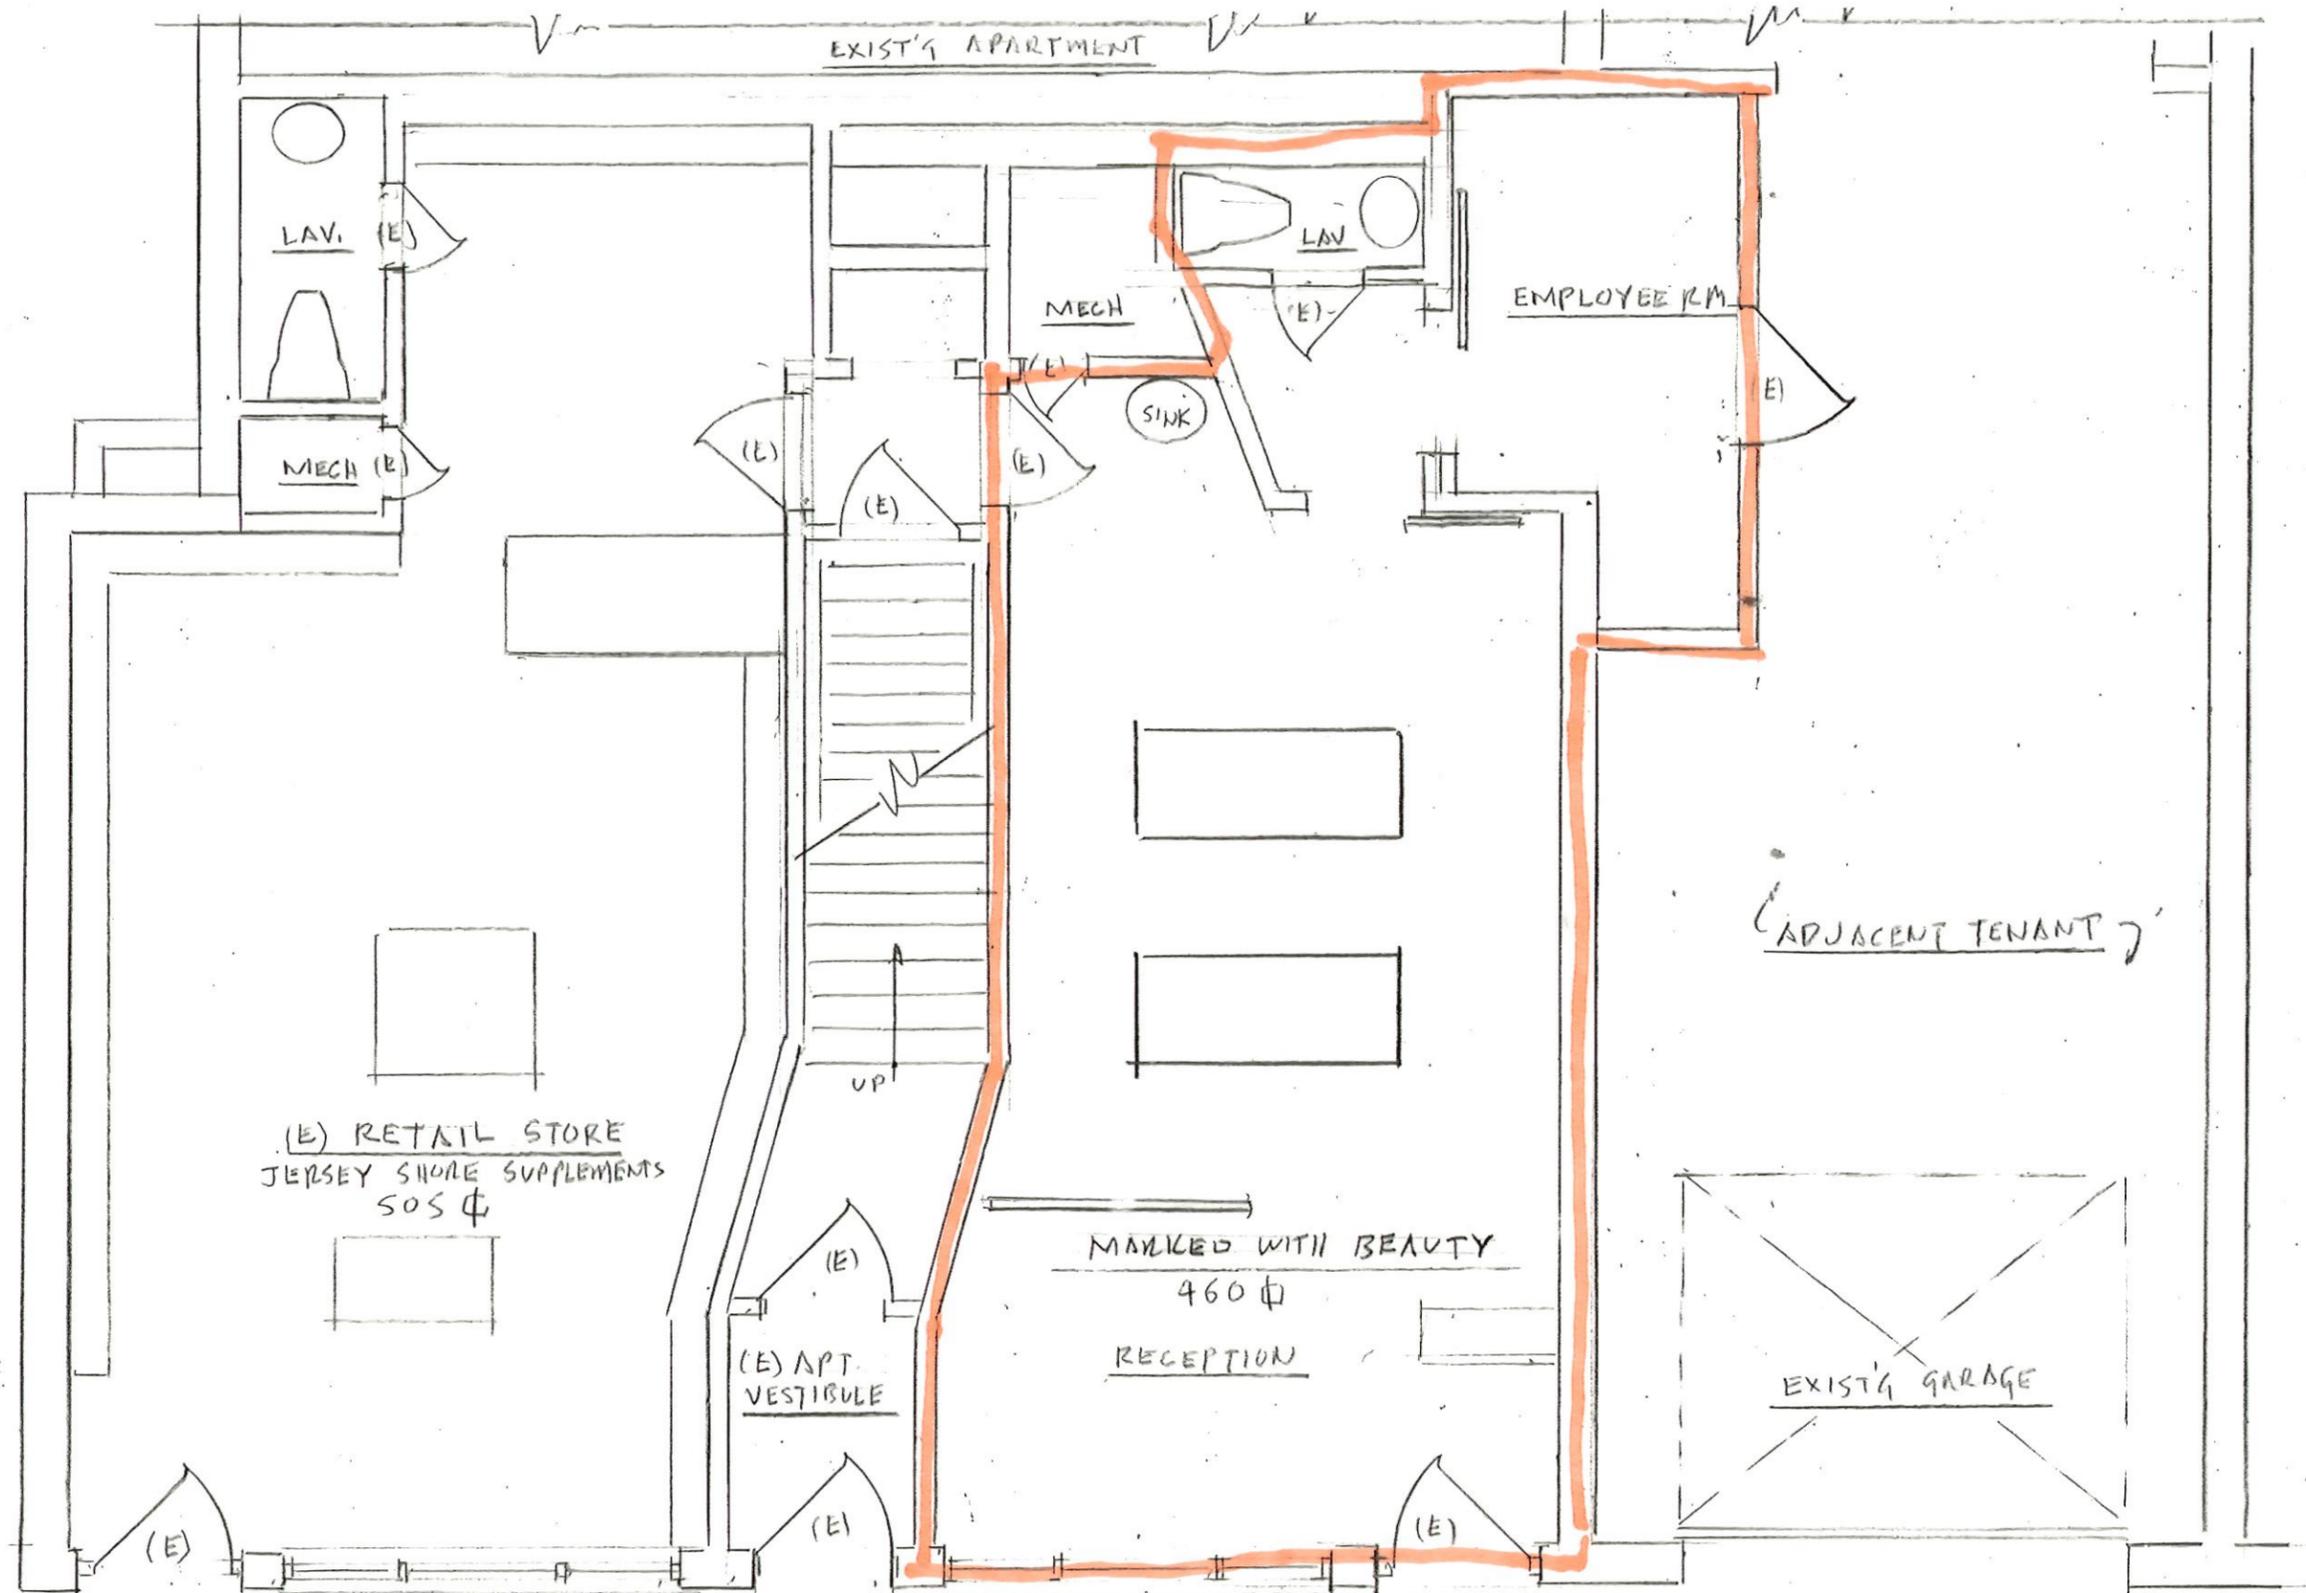

1
A-1
EXISTING FIRST FLOOR PLAN
SCALE - 1/4" = 1'-0"