


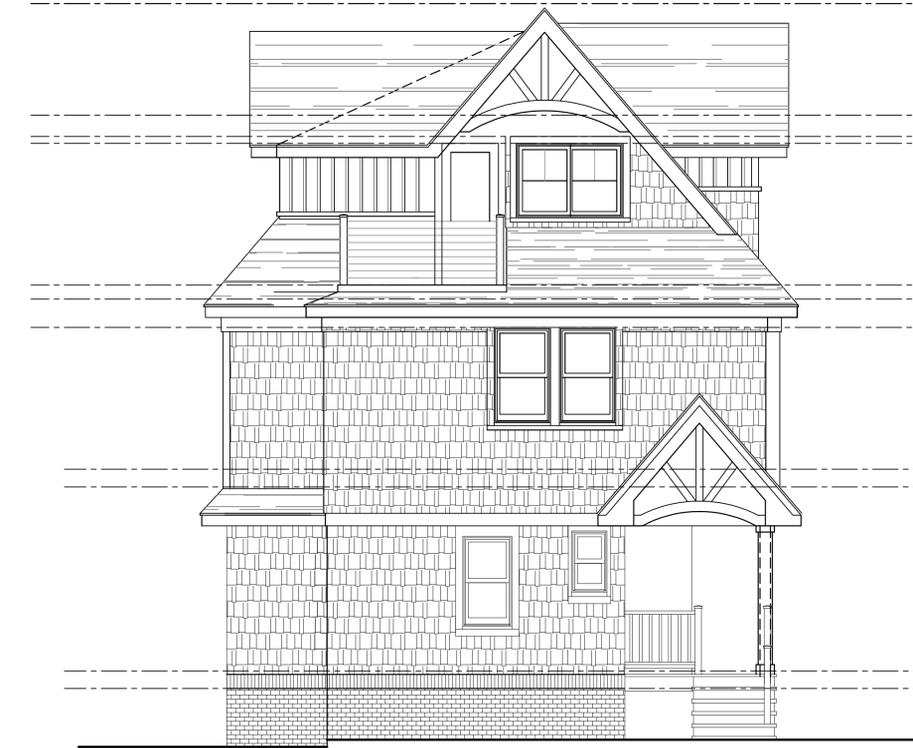

1 FRONT (WEST) ELEVATION
 SK-2 SCALE: 1/4" = 1'-0"



2 LEFT-SIDE (NORTH) ELEVATION
 SK-2 SCALE: 1/4" = 1'-0"



3 REAR (EAST) ELEVATION
 SK-2 SCALE: 1/4" = 1'-0"

2ND FLOOR AREA BELOW - 858 S.F.
 ZONING: FLOOR AREA w/ CLG 5 FT. OR HIGHER + DECK- 429 S.F. (50.0%)



4 RIGHT-SIDE (SOUTH) ELEVATION
 SK-2 SCALE: 1/4" = 1'-0"

| | | |
|------------------------|---------|------|
| ISSUED TO ZONING BOARD | 4/15/21 | DATE |
| REVISION / ISSUED TO | No | |

CONSULTANTS

CLIENT
 MR. TIMOTHY & MAUREEN ENGLISH
 102 BEACH AVENUE
 BRADLEY BEACH, N.J. 07720

PROJECT
 ADDITION & ALTERATIONS to
 EXISTING RESIDENCE
 BLOCK 76/ LOT 3
 102 BEACH AVENUE
 BRADLEY BEACH, N.J. 07731

MOSS ARCHITECTURE LLC
 429 MONMOUTH AVENUE
 BRADLEY BEACH, NJ 07720
 Cell: 732.567.6311
 Fax: 732.774.3840
 Email: mjmossarch@gmail.com

JOB NUMBER: G17-02
 PROJECT MANAGER: MJM
 DRAWN BY: MJM
 SCALE: AS NOTED
 DATE: 10.20.17

TITLE: REVISED ELEVATIONS

ARCHITECT: MICHAEL J. MOSS
 LIC. No. AI-15000
 DRAWING No. **SK-2**