



LOWER LEVEL PLAN 1/4" = 1'-0"

PROPOSED FRONT ADDITION & NEW ROOF
 GALLOS RES.
 27 1/2 PACIFIC AVE. 8 1/4 B.D.

DATE	BY
11.6.23	FD
1.15.24	

I HOUSE ARCHITECTURE
 1600 Hwy 71, Suite #3
 Belmar, NJ 07719
 Paul Lawrence, R.A. Lic. #12411

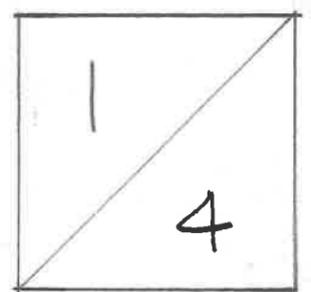

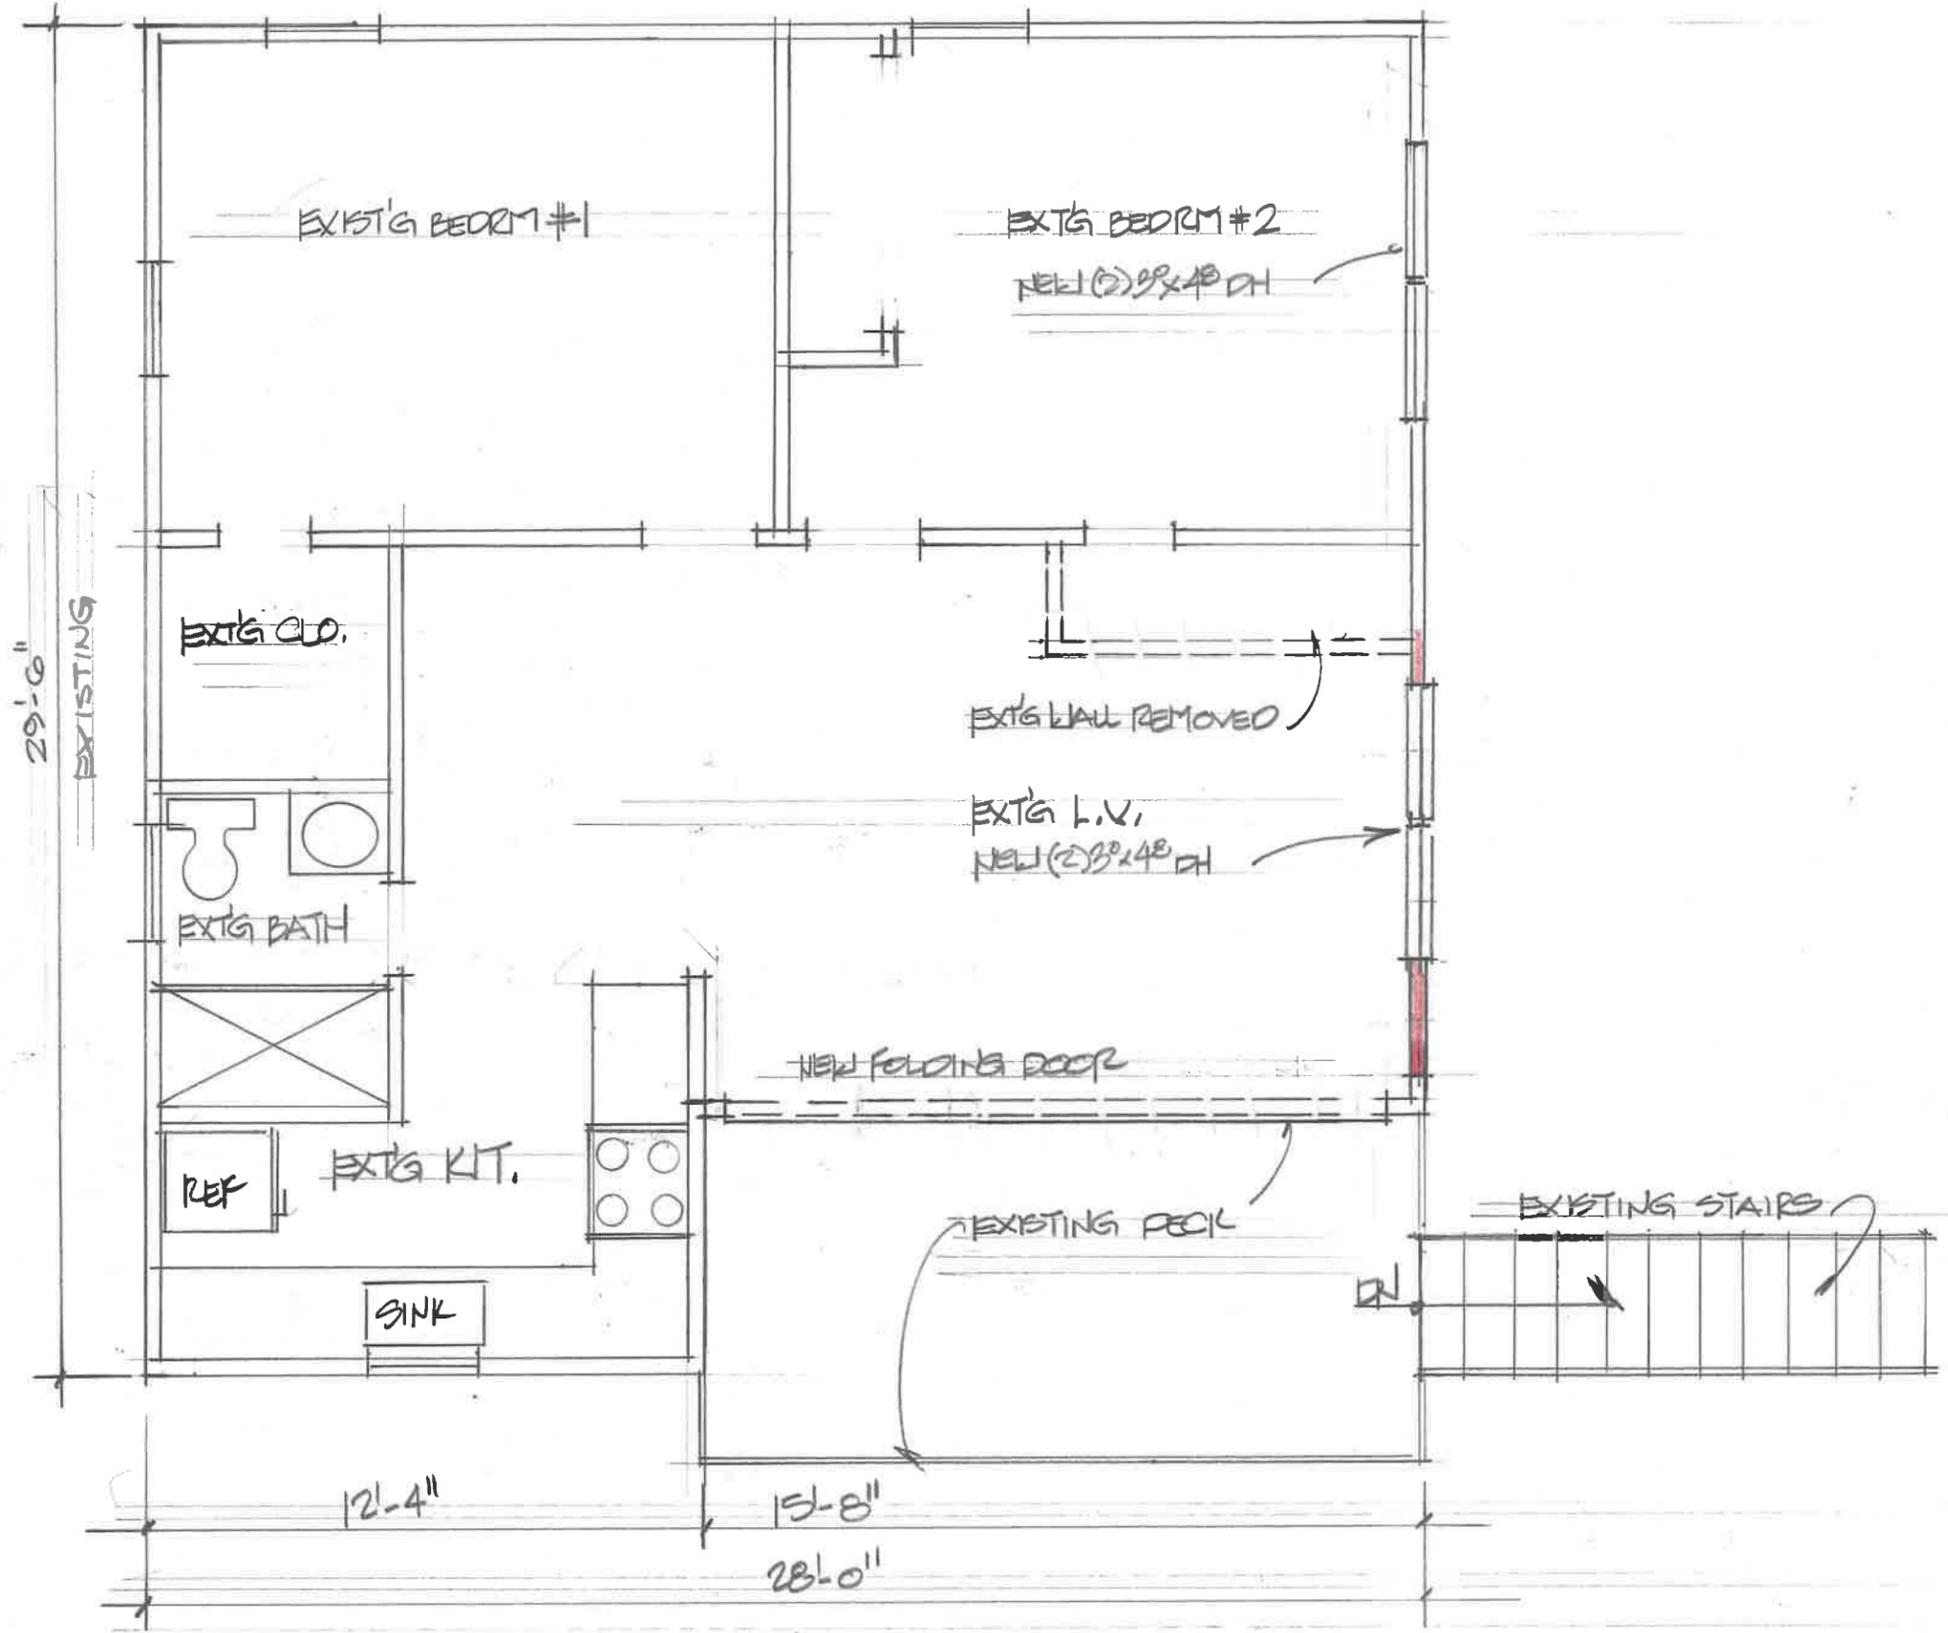


SECOND FLOOR PLAN 1/4" = 1'-0"



PROPOSED FRONT ADDITION & NEW ROOF
GIALO RES.
 2 1/2 PACIFIC AVE E1/4 D.O.

DATE	BY
11.6.23	FD

I HOUSE ARCHITECTURE
 1600 Hwy 71, Suite #3
 Belmar, NJ 07719
 Paul Lawrence, R.A. Lic. #12411

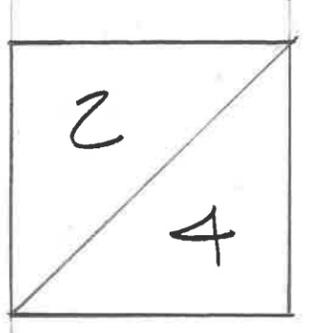


FRONT ELEVATION 1/4" = 1'-0"

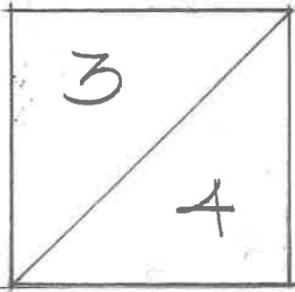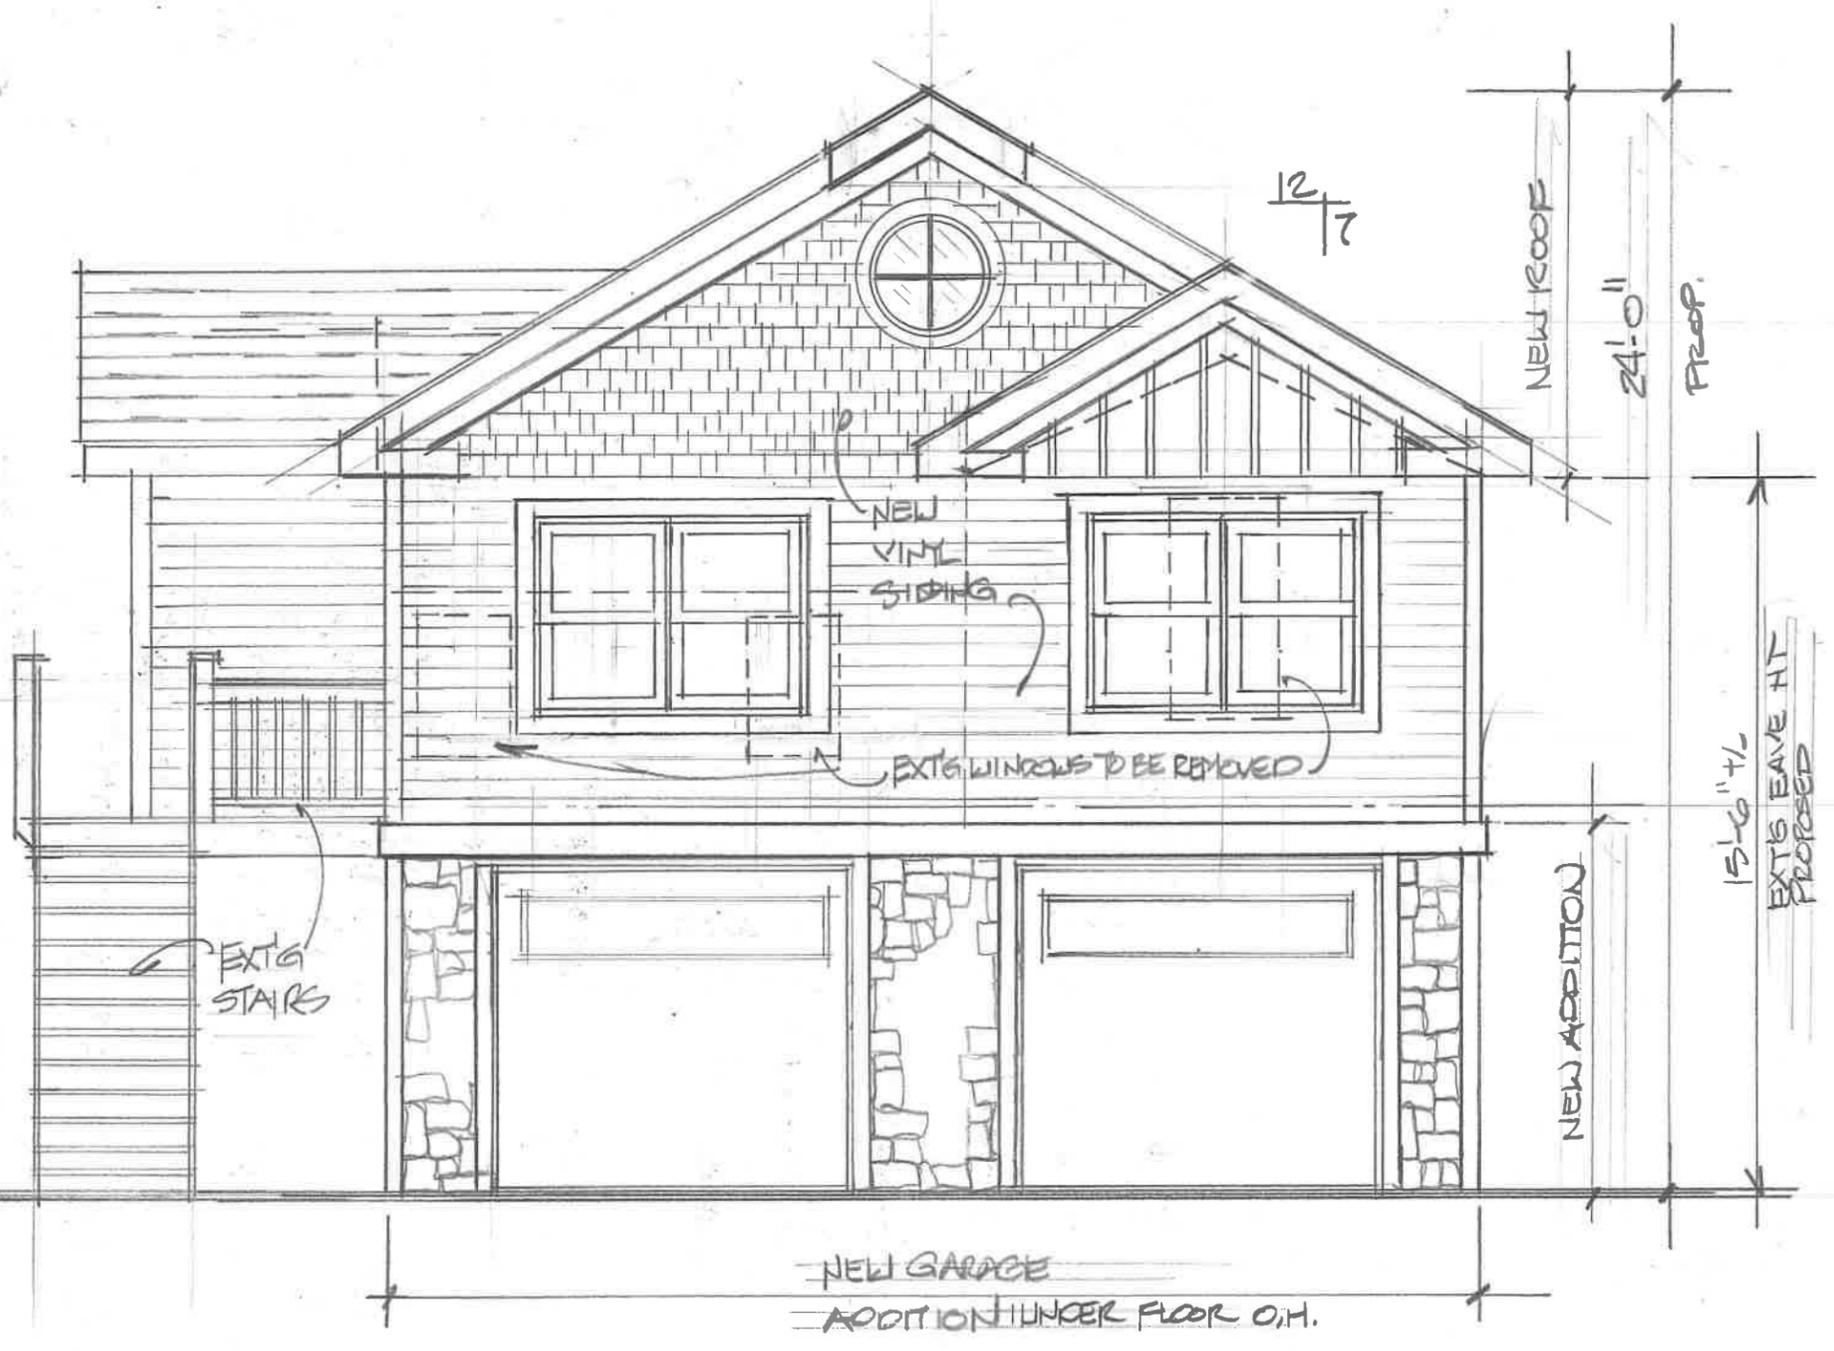

I HOUSE ARCHITECTURE
 1600 Hwy 71, Suite #3
 Belmar, NJ 07719
 Paul Lawrence, R.A. Lic. #12411

DATE	BY
11-6-23	PL

PROPOSED FRONT ADDITION & NEW ROOF
GALOS RES.
 2 1/2 PACIFIC AVE. E1/4 P.D.

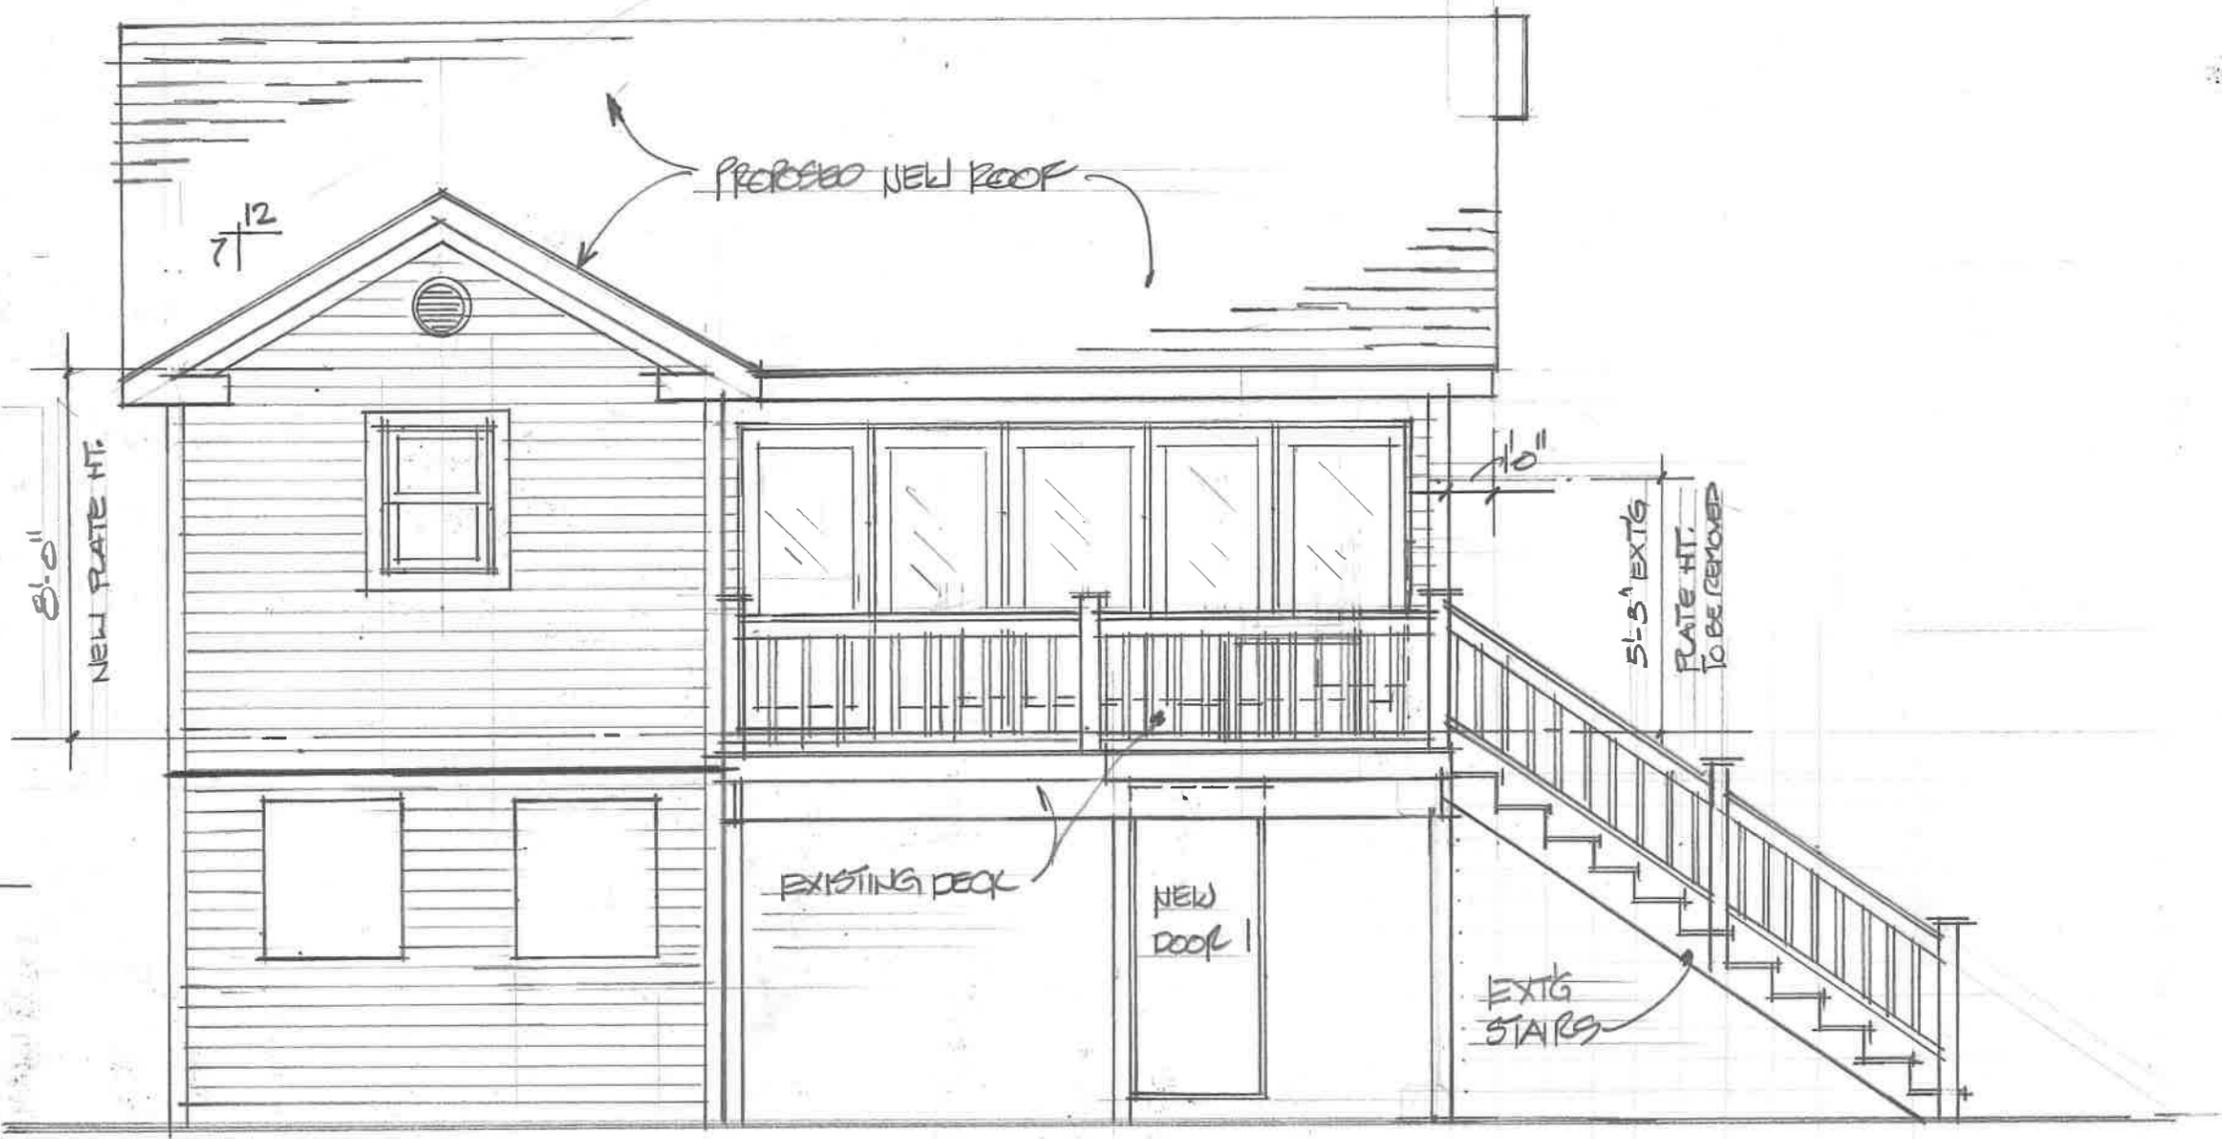

LEFT SIDE ELEVATION 1/4"=1'-0"

PROPOSED FRONT PORCH AND NEW ROOF
GIACOB RES.
 27 1/2 PACIFIC AVE S1/4 B.D.

DATE	BY
11.6.23	FO

I HOUSE ARCHITECTURE
 1600 Hwy 71, Suite #3
 Belmar, NJ 07719
 Paul Lawrence, R.A. Lic. #12411

