





**ELEVATION**  
SCALE: 1/4" = 1'-0"

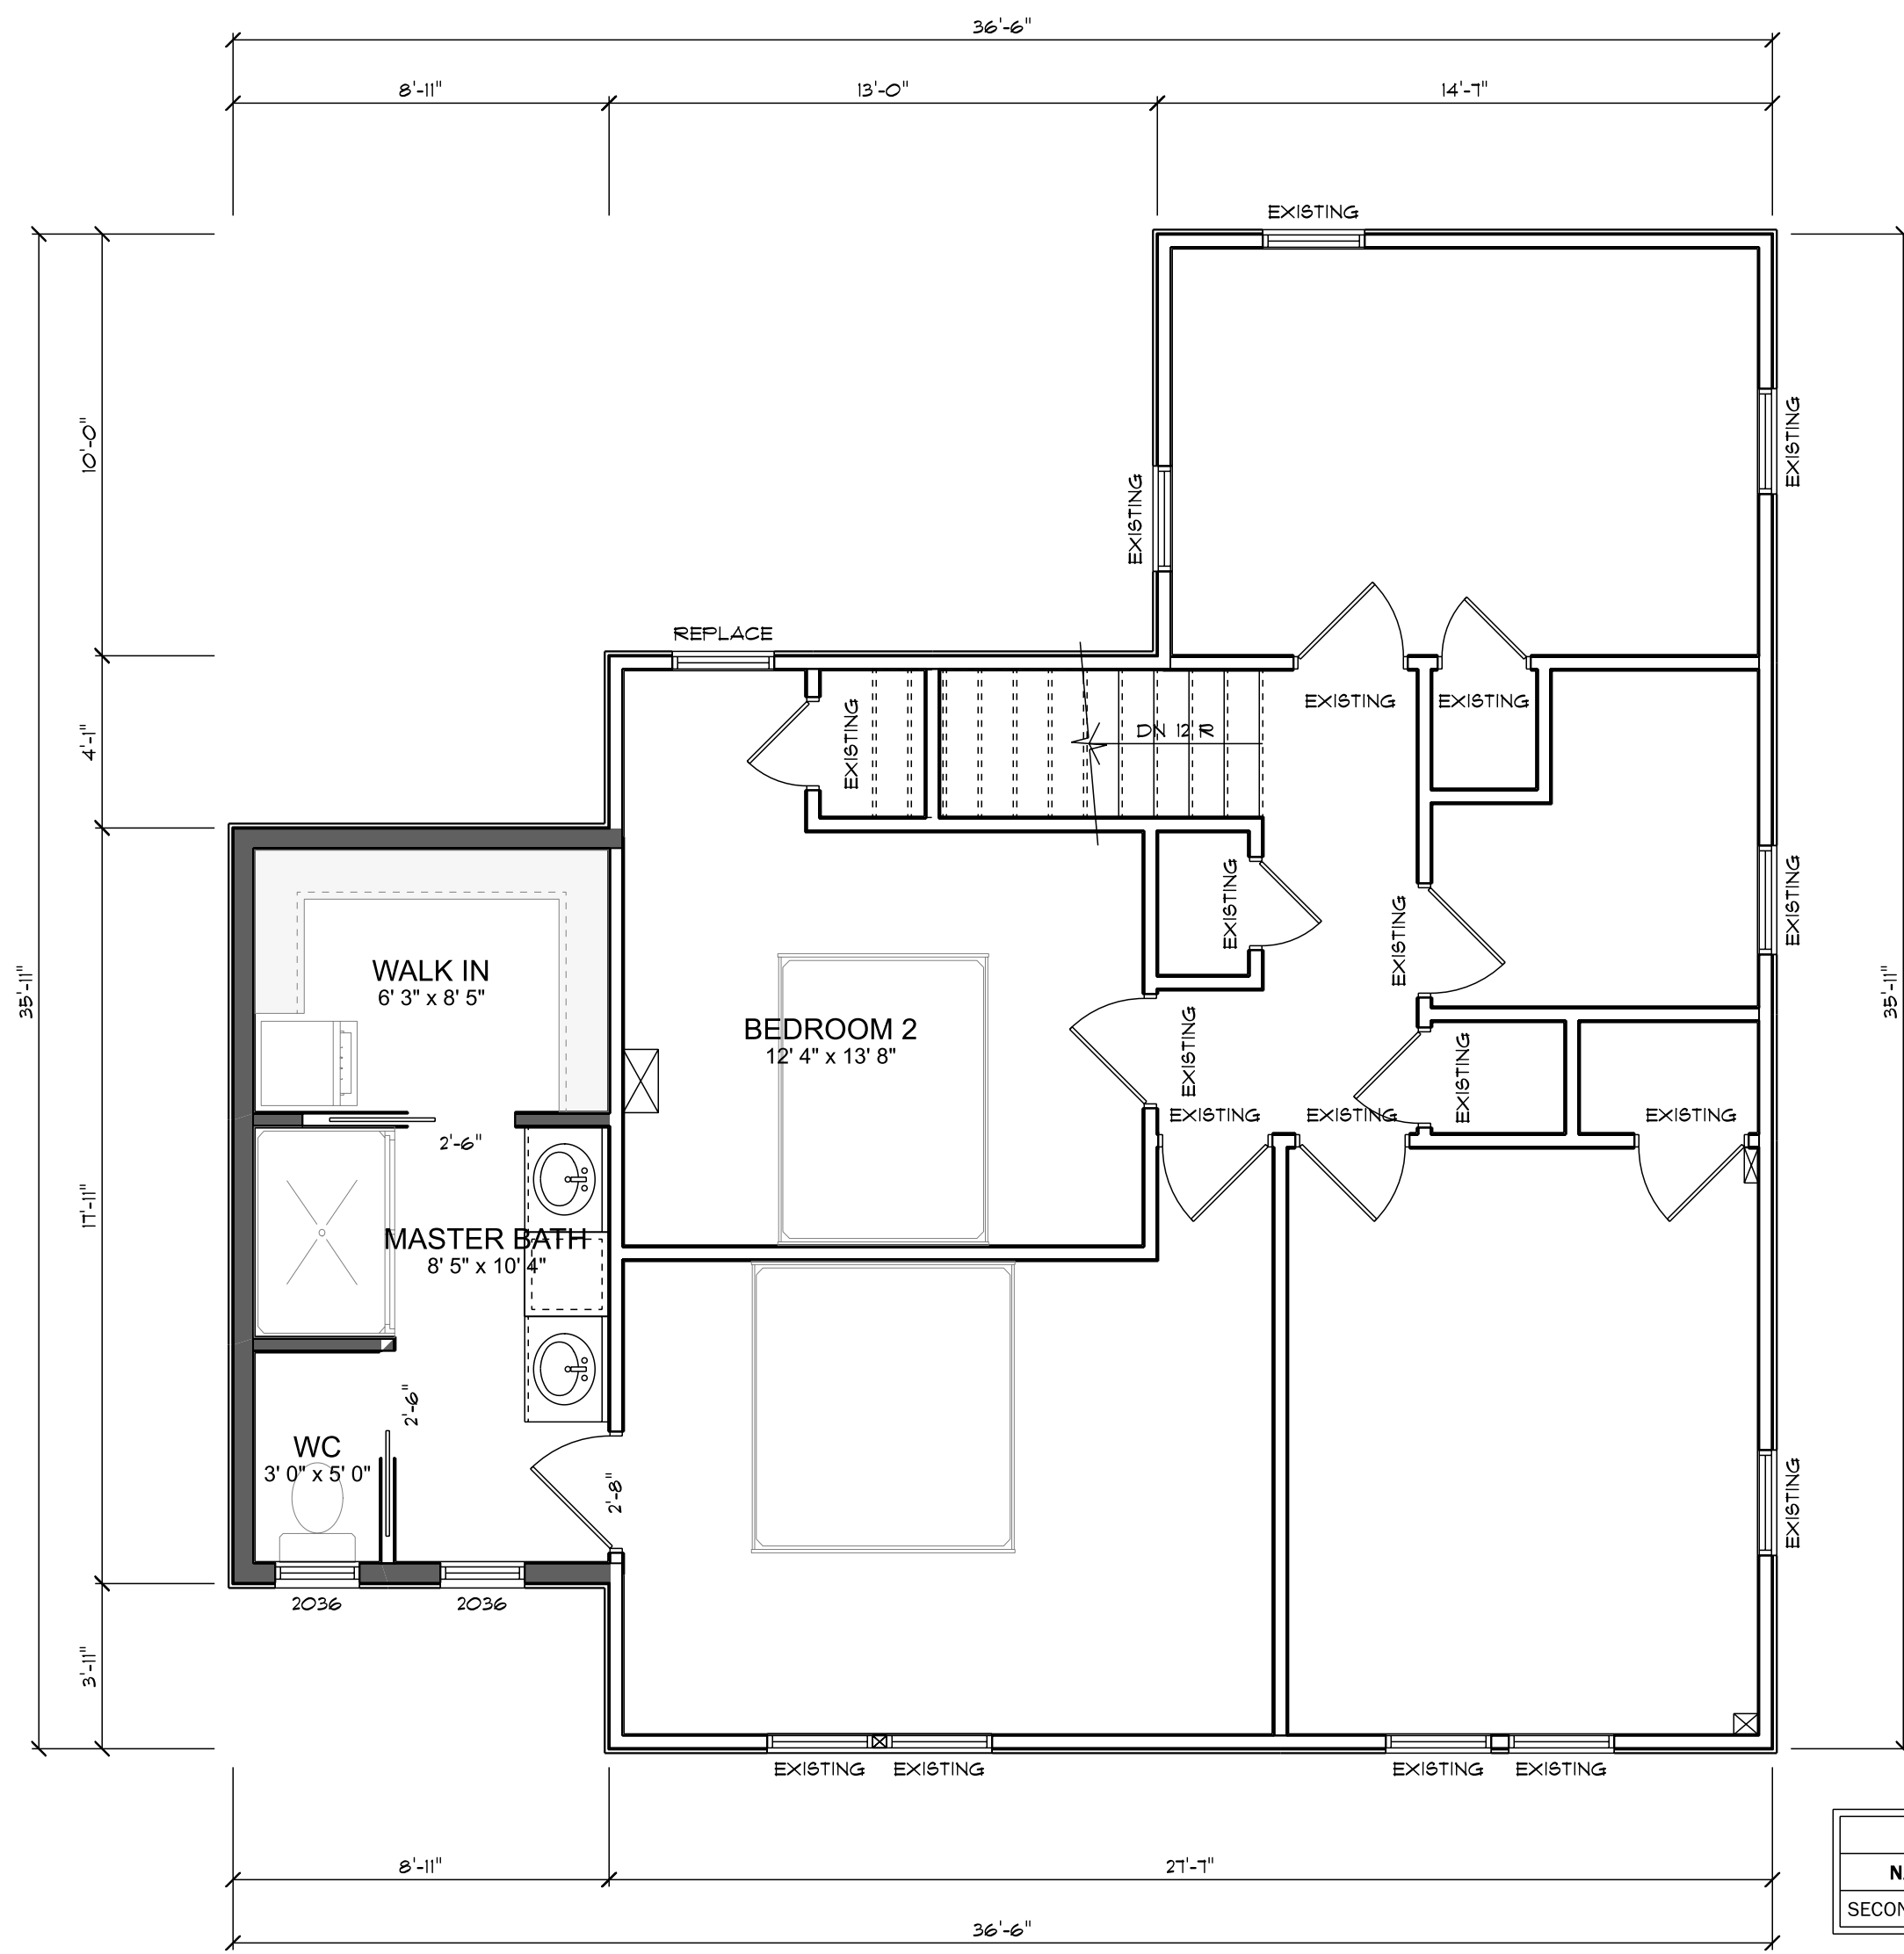


AREA SCHEDULE	
NAME	AREA
SECOND FLOOR	1020.5 sq. ft.

**PROPOSED SECOND FLOOR**  
SCALE: 1/4" = 1'-0"

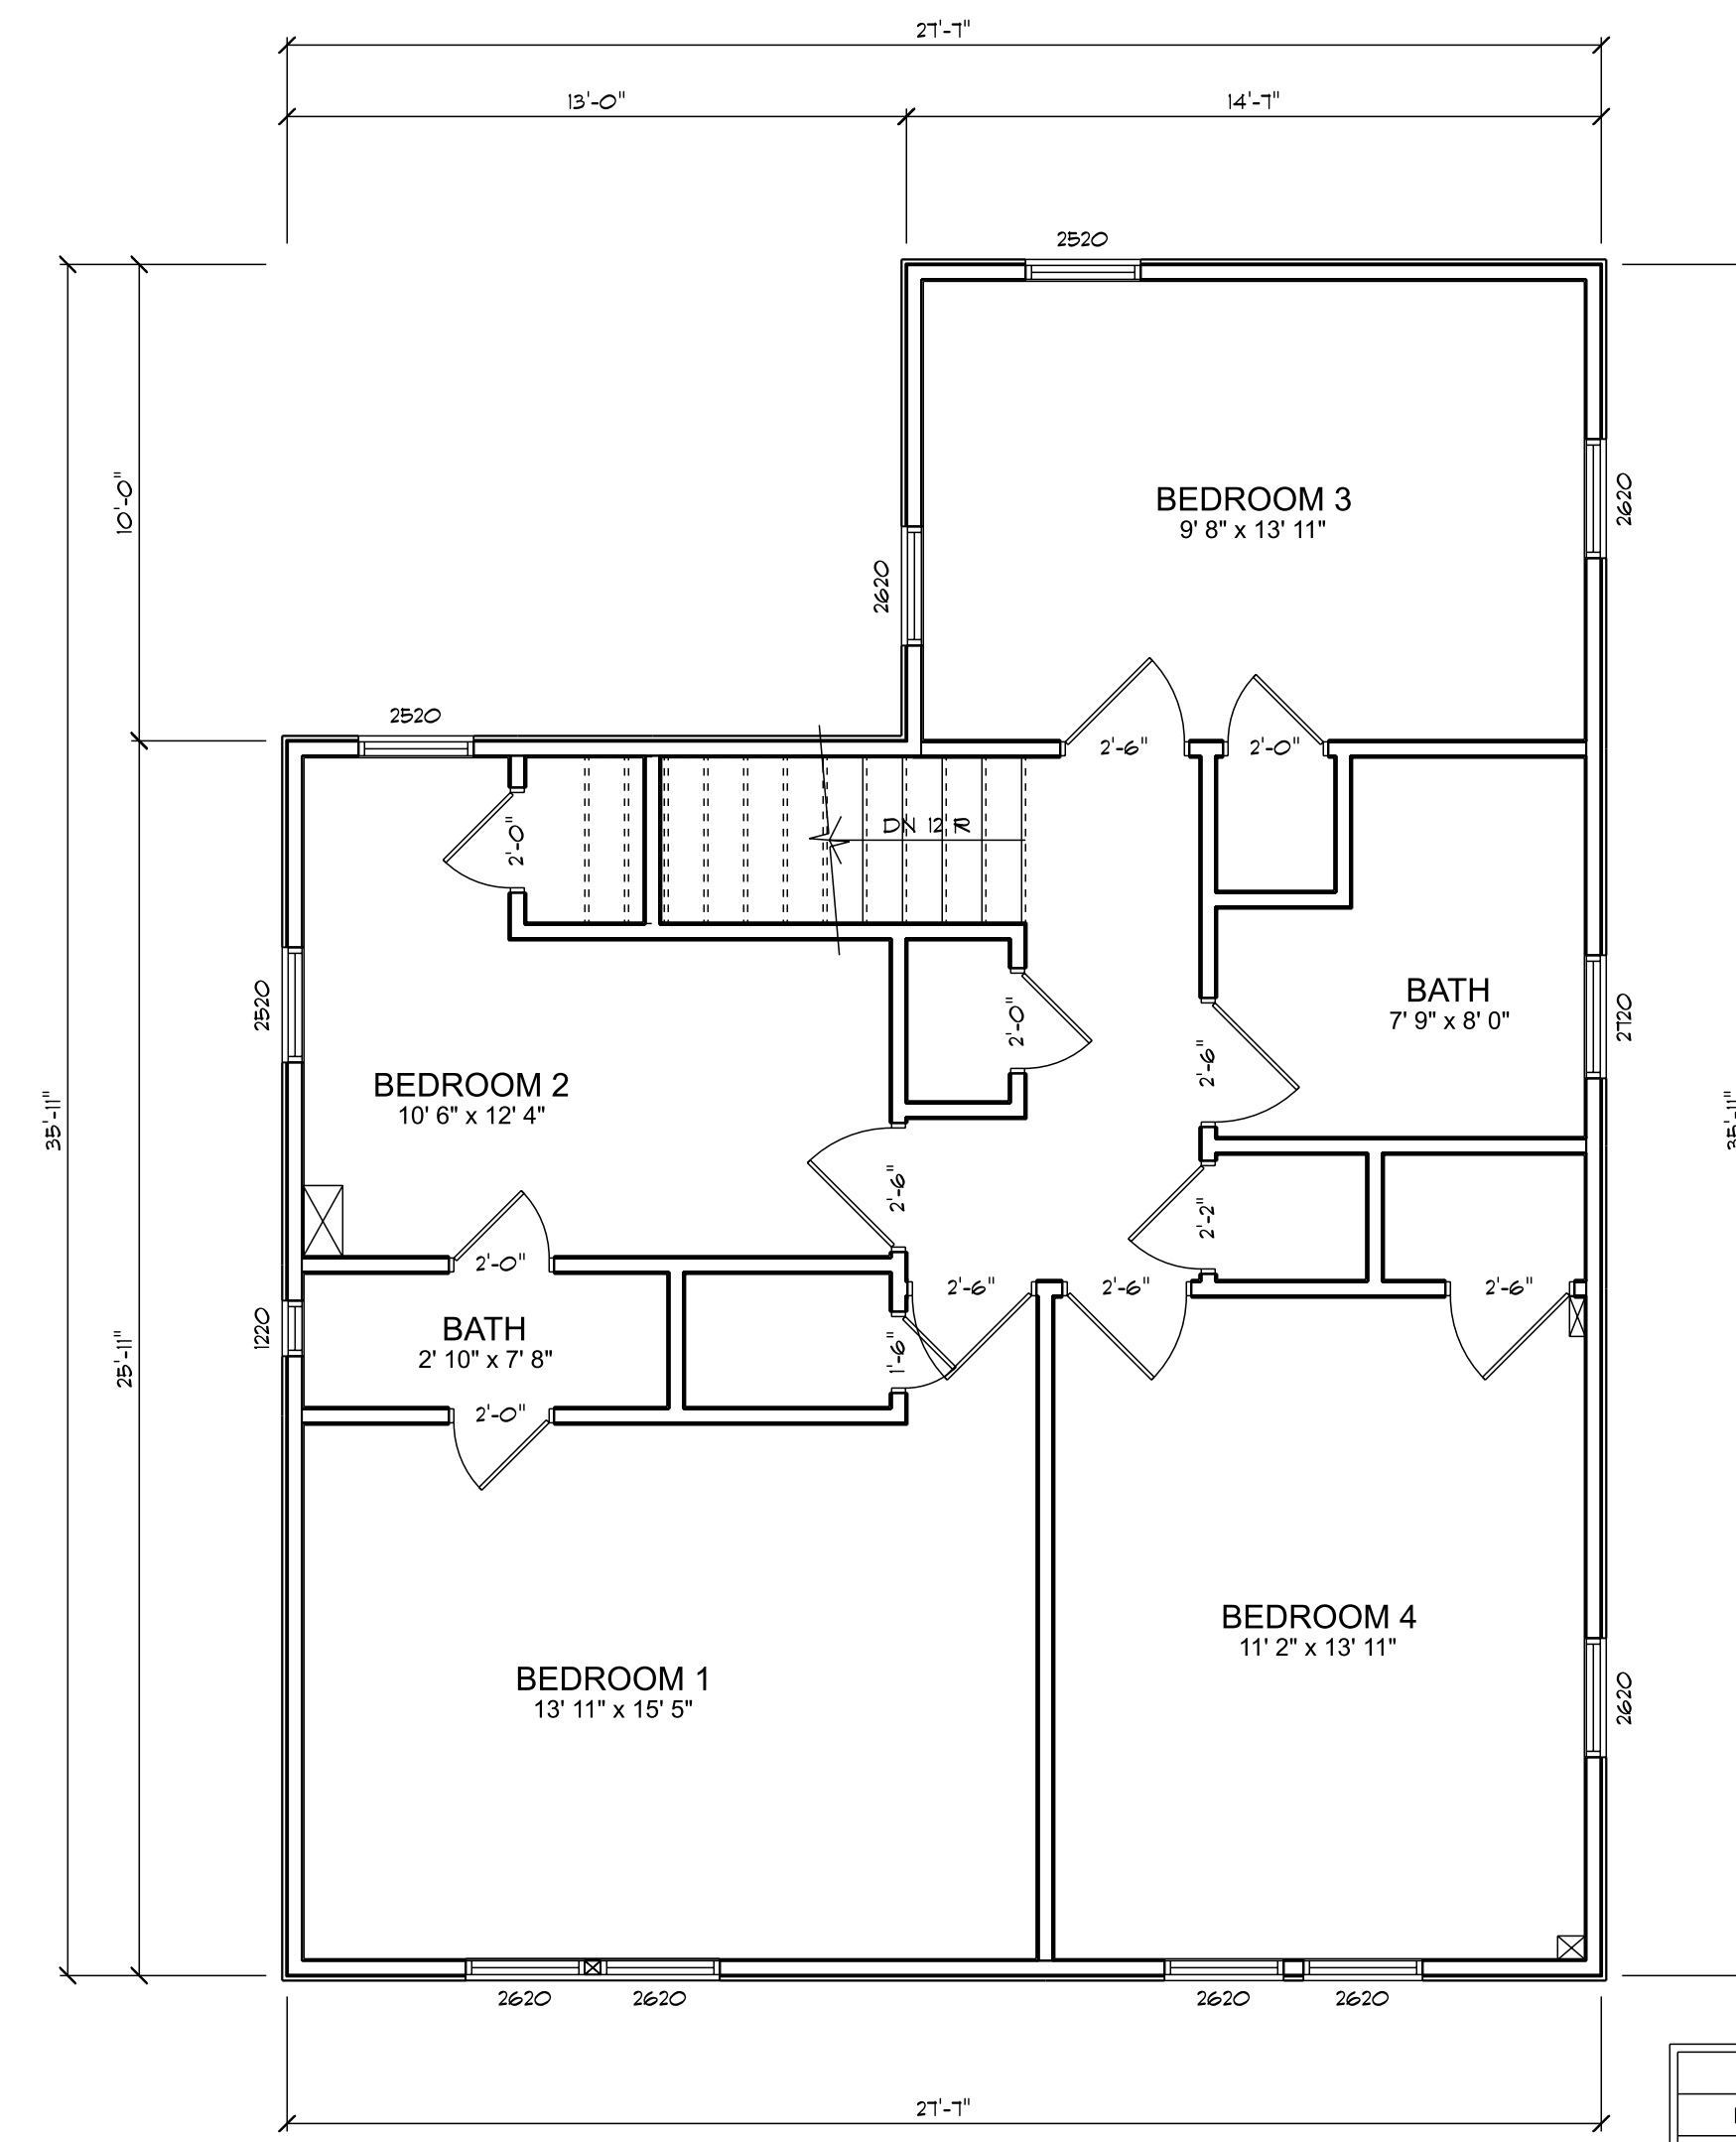

AREA SCHEDULE	
NAME	AREA
SECOND FLOOR	860.7 sq. ft.

**EXISTING SECOND FLOOR**  
SCALE: 1/4" = 1'-0"

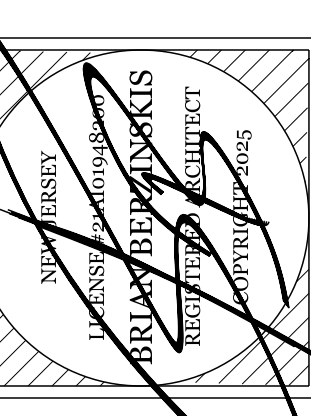

PROJECT FOR: CLERICO, LOUIS R III  
**310 THIRD AVE**  
 Block: 63 Lot: 18  
 Project Number: CN#025-06-001  
 BRADLEY BEACH  
 NEW JERSEY

DATE	BY
9/9/2025	BB

**Grasso Design Group**  
 Mansquan New Jersey  
 231 Highway 71  
 Contact: 732-528-5850  
<http://www.grassodg.com>  
[design@grassodg.com](mailto:design@grassodg.com)

