



LEGEND	
	BOUNDARY LINE
	CONTOUR LINE
	SPOT ELEVATION
	BUILDING
	WALL
	GAS
	WATER
	INLET
	STORM
	SANITARY MAIN
	OVERHEAD WIRE
	ELECTRIC
	TELEPHONE
	UTILITY POLE
	HYDRANT
	SIGN POST
	FENCE
	LIGHT FIXTURE
	TEST PIT LOCATION
	GRADE FLOW ARROW
	SWALE CENTER LINE

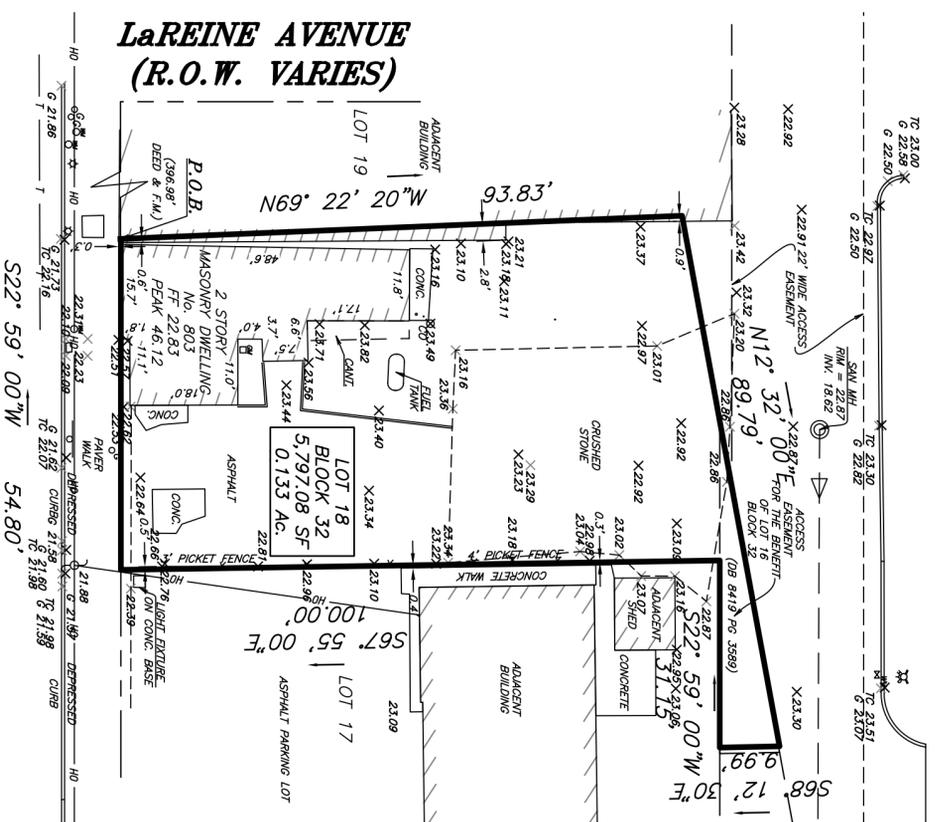

MAIN STREET (66' R.O.W.)
 X22.55 X22.47 (46' WIDE BIT. CONC.) X22.27

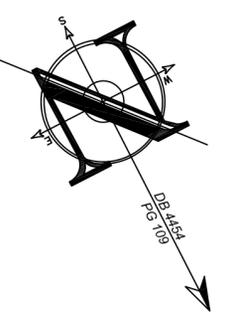

CERTIFIED TO:
 JOHN R. NAPLES
 INSITE SURVEYING, LLC
 1955 ROUTE 34, SUITE 1A, WALL, NJ 07719
 732-531-7100 (PH) 732-531-7344 (FAX)
 InSite@InSiteSurveying.net
 www.InSiteSurveying.net

SURVEY NOTES:
 THIS IS TO CERTIFY THAT THIS SURVEY IS ACCURATE AND THAT THIS DRAWING IS A TRUE REPRESENTATION OF ACTUAL CONDITIONS EXISTING ON THE PROPERTY, EXCEPT SUCH AS NOTED HEREON. THIS SURVEY WAS PERFORMED IN ACCORDANCE WITH THE RULES AND REGULATIONS OF THE BOARD OF SURVEYING AND MAPS, NEW JERSEY, AND THE PRACTICE ACT, NEW JERSEY, AND IS SUBJECT TO ANY EASEMENTS AND RESTRICTIONS OBTAINED THEREIN.
 ALL EXISTING UTILITIES ARE APPROXIMATE PER MARKOUT AND VISIBLE FIELD EVIDENCE. ALL UTILITIES SHALL BE FIELD VERIFIED PRIOR TO EXCAVATION.
 THIS SURVEY HAS NOT DETERMINED THE PRESENCE OF WETLANDS AT THE SITE.
 SUBJECT PROPERTY IS NOT IN A FLOOD ZONE.

DEED REFERENCES:
 DB 4454 PG 109
 DB 8419 PG 3589
 DB 8489 PG 6645
 DB 5780 PG 296



PLAN

PROJECT NAME: BOUNDARY & TOPOGRAPHIC SURVEY OF LOT 18, BLOCK 32 803 MAIN STREET																
SITUATED IN: BOROUGH OF BRADLEY BEACH, MONMOUTH COUNTY, NEW JERSEY																
PREPARED FOR: JOHN NAPLES																
 InSite Surveying, LLC CERTIFICATE OF AUTHORIZATION: 24GA28290100 1955 ROUTE 34, SUITE 1A, WALL, NJ 07719 732-531-7100 (PH) 732-531-7344 (FAX) InSite@InSiteSurveying.net www.InSiteSurveying.net																
<table border="1"> <thead> <tr> <th>REV #</th> <th>DATE</th> <th>COMMENT</th> </tr> </thead> <tbody> <tr> <td>0</td> <td>06/06/19</td> <td>INITIAL RELEASE</td> </tr> <tr> <td></td> <td>SCALE: 1"=20'</td> <td>DRAWN BY: BMW</td> </tr> <tr> <td></td> <td>DATE: 06/03/19</td> <td>CHECKED BY: JJH</td> </tr> <tr> <td></td> <td>JOB #: 19-143-03</td> <td></td> </tr> </tbody> </table>		REV #	DATE	COMMENT	0	06/06/19	INITIAL RELEASE		SCALE: 1"=20'	DRAWN BY: BMW		DATE: 06/03/19	CHECKED BY: JJH		JOB #: 19-143-03	
REV #	DATE	COMMENT														
0	06/06/19	INITIAL RELEASE														
	SCALE: 1"=20'	DRAWN BY: BMW														
	DATE: 06/03/19	CHECKED BY: JJH														
	JOB #: 19-143-03															
<p align="center">CERTIFICATION</p> <p>CAUTION: IF THIS DOCUMENT DOES NOT CONTAIN THE SIGNATURE AND RASSED SEAL AND MAY HAVE BEEN ALTERED</p> <p align="center">PRELIMINARY</p> <p align="center">JUSTIN J. HEDGES, P.L.S. PROFESSIONAL LAND SURVEYOR NJ LIC. NO. GS4392</p>																
SHEET NO.	1 of 1															