

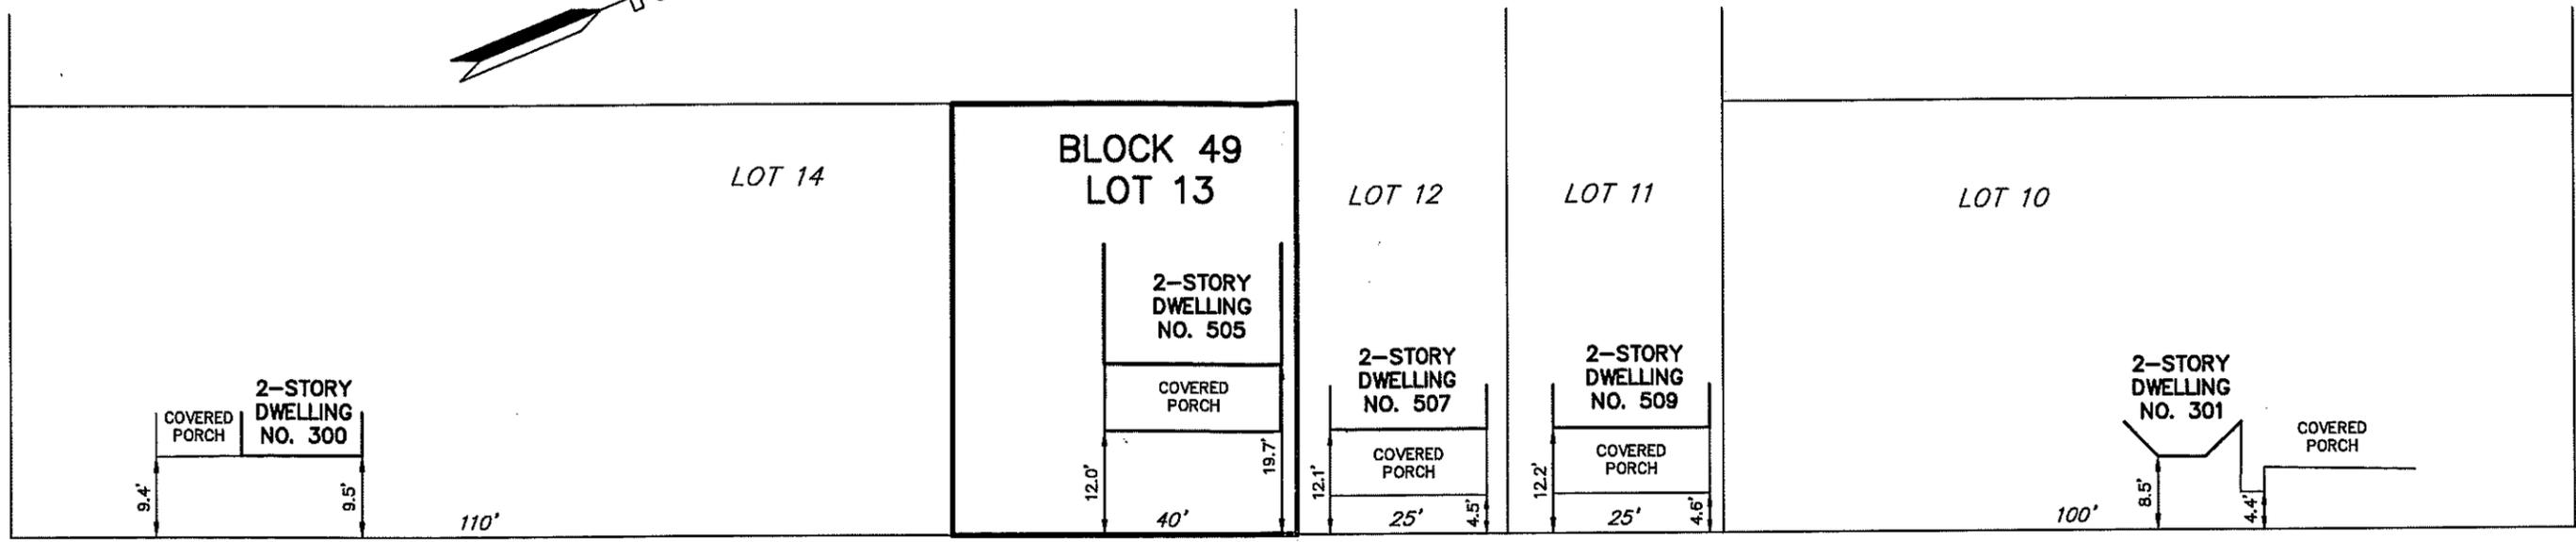


FIFTH AVENUE  
(80' R.O.W.)

BRINLEY AVENUE  
(80' R.O.W.)

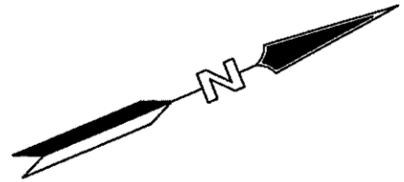

CENTRAL AVENUE  
(50' R.O.W.)

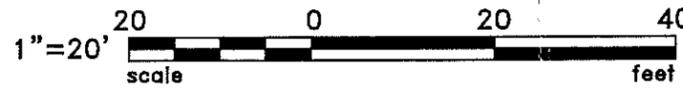

FRONT YARD SETBACK PLAN  
WEST SIDE OF CENTRAL AVENUE  
BETWEEN BRINLEY & FIFTH AVENUES

BOROUGH OF BRADLEY BEACH      MONMOUTH COUNTY      NEW JERSEY

**Charles Surmonte P.E. & P.L.S.**  
New Jersey Professional Engineer and Land Surveyor  
License No. 35885

301 Main Street, 2nd Floor  
Allenhurst, New Jersey, 07711  
Phone 732-660-0606  
Fax 732-660-0404

PROJECT No. 10-536	DATE: 01-08-20	SCALE: 1"=20'	SHEET: 1 OF 1
-----------------------	-------------------	------------------	------------------