





FLETCHER-LAKE AVENUE
(50' R.O.W.)

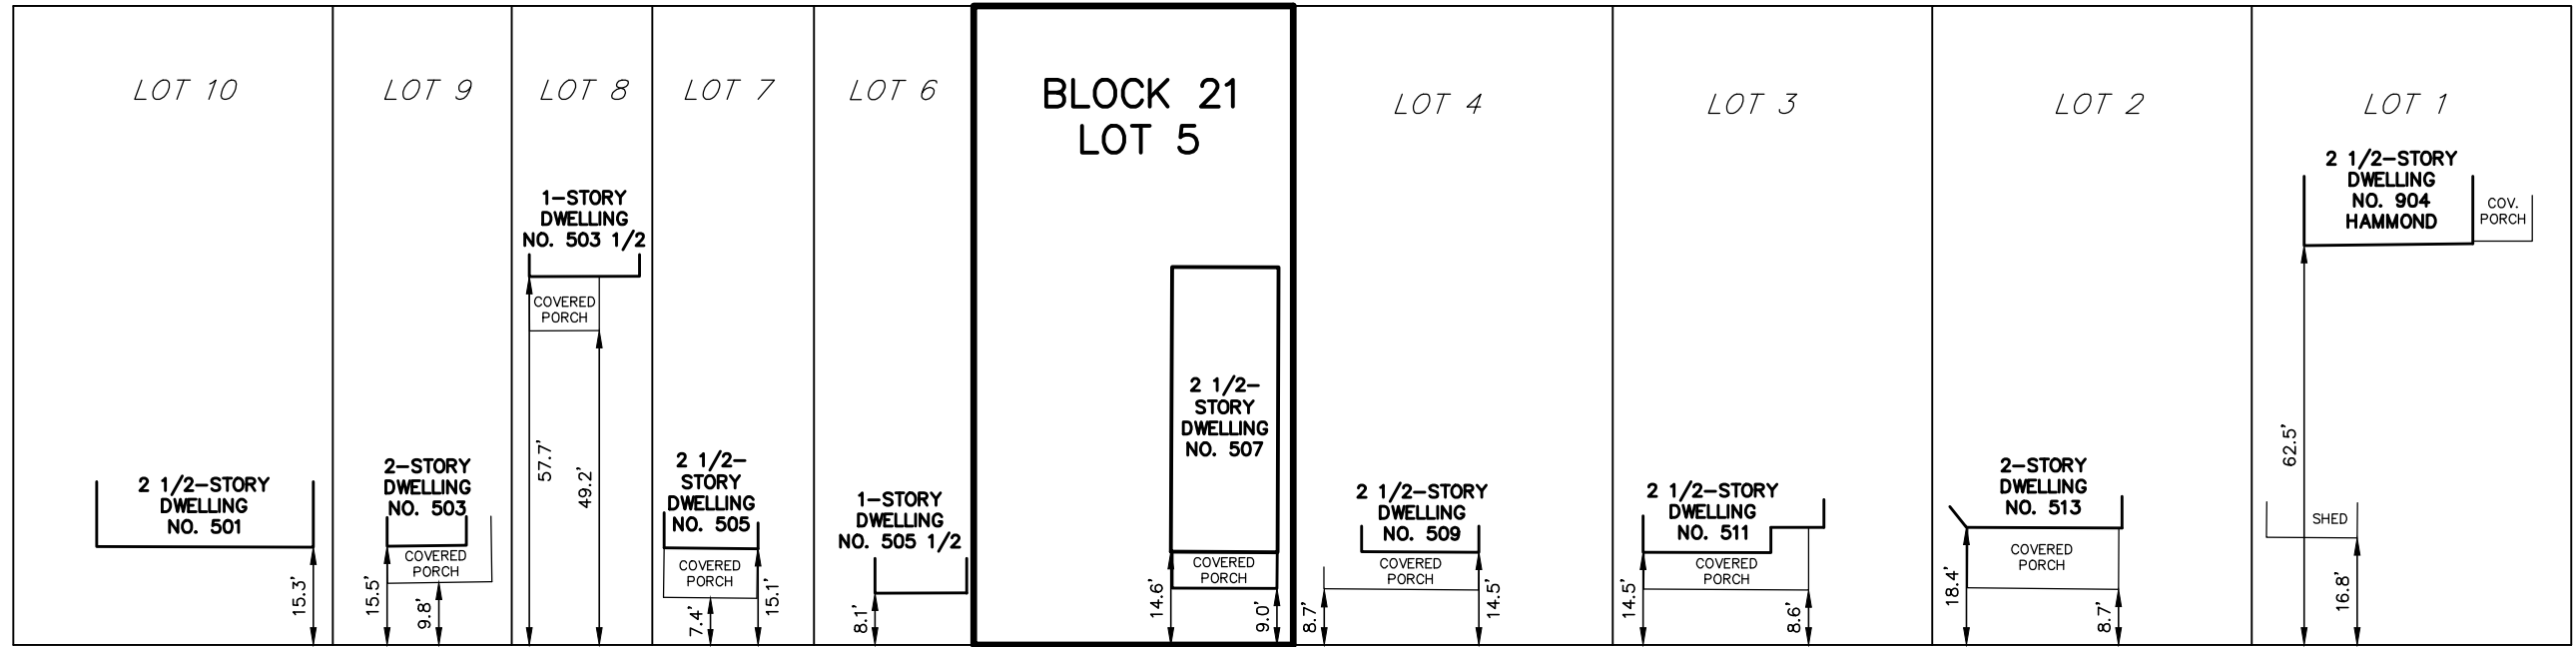

HAMMOND AVENUE
(50' R.O.W.)

PARK PLACE AVENUE
(60' R.O.W.)

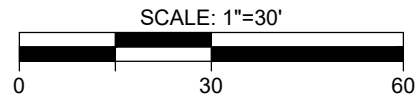

FRONT YARD SETBACK PLAN

NORTHERLY SIDE OF BLOCK 21

BOROUGH OF BRADLEY BEACH MONMOUTH COUNTY NEW JERSEY

Charles Surmonte P.E. & P.L.S.
 New Jersey Professional Engineer and Land Surveyor
 License No. 35885

301 Main Street, 2nd Floor
 Allenhurst, New Jersey, 07711
 Phone 732-660-0606
 Fax 732-660-0404

PROJECT No. 20-433	DATE: 08-14-20	SCALE: 1"=30'	SHEET: 1 OF 1
-----------------------	-------------------	------------------	------------------