
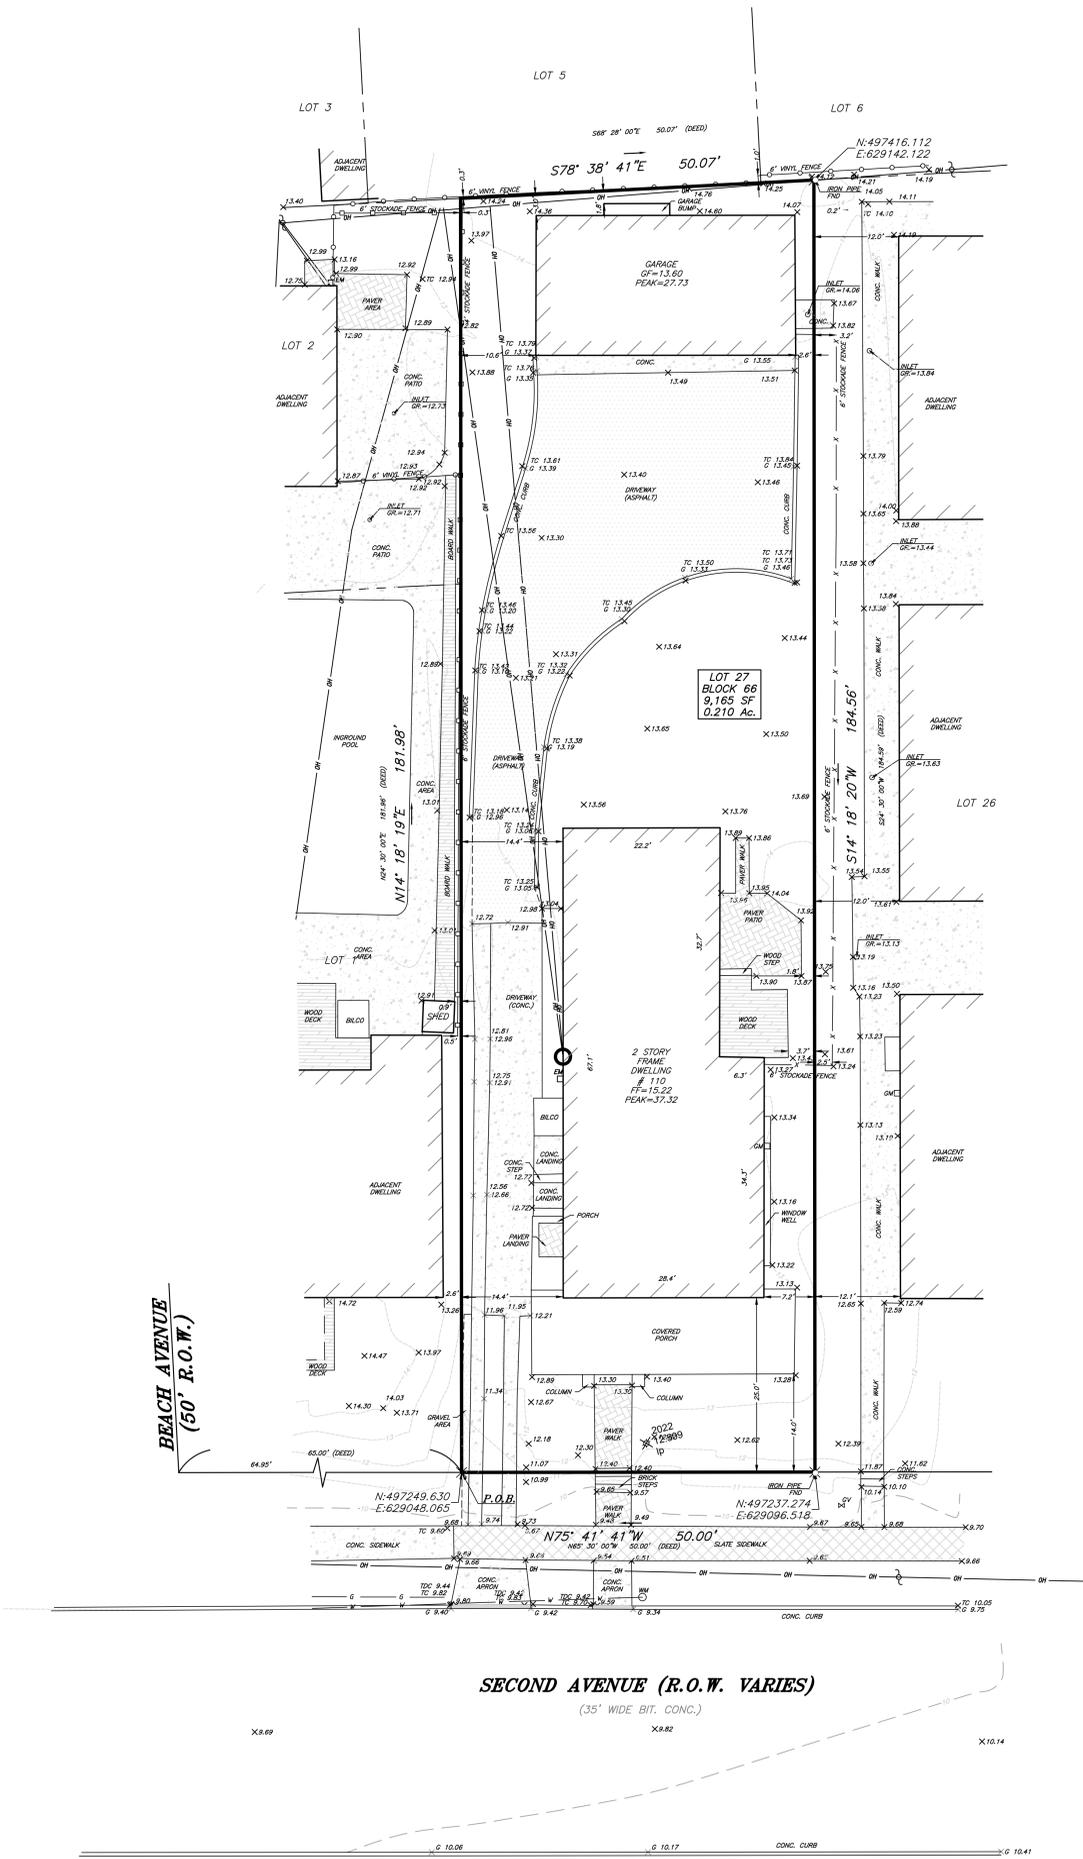


PROJECT NAME
BOUNDARY & TOPOGRAPHIC SURVEY
 OF
 BLOCK 66, LOT 27
 110 SECOND AVENUE

SITUATED IN
**BOROUGH OF BRADLEY BEACH
 MONMOUTH COUNTY
 NEW JERSEY**

PREPARED FOR
JOHN NAPLES

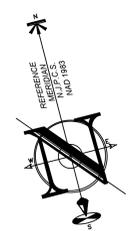

LEGEND

EXISTING	
	BOUNDARY LINE
	CONTOUR LINE
	SPOT ELEVATION
	BUILDING
	WALL
	GAS
	WATER
	INLET
	STORM
	SANITARY MAIN
	OVERHEAD WIRE
	ELECTRIC
	TELEPHONE
	UTILITY POLE
	HYDRANT
	SIGN POST
	FENCE
	LIGHT FIXTURE
	TEST PIT LOCATION
	GRADE FLOW ARROW
	SWALE CENTER LINE

CALL BEFORE YOU DIG!
 800-732-1900
(In NJ call 1-800-4-A-DIG)

UTILITY	SYMBOL
ELECTRIC	RED
TELEPHONE	YELLOW
CABLE TV	GREEN
SEWER	ORANGE
WATER	BLUE
STORM	PINK
PROPOSED UTILITY	WHITE

INSITE
 Surveying

INSITE Surveying, LLC
 CERTIFICATE OF AUTHORIZATION:
 24G28260100
 1955 ROUTE 34, SUITE 1A, WALL, NJ 07719
 732-531-7100 (PH) 732-531-7344 (FAX)
 insite@insitesurveying.net
 www.insitesurveying.net

REVISIONS

Rev. #	Date	Comment
1	11/02/23	ADD CERTIFICATIONS
2	11/02/23	INITIAL RELEASE

SCALE: 1"=10'
 FIELD DATE: 10/26/23
 JOB #: 23-S1170-03

CERTIFICATION

INSITE SURVEYING, LLC
 JUSTIN W. HEDGES, P.L.S., C.F.S.
 PROFESSIONAL LAND SURVEYOR
 N.J. LIC. NO. 654336
 CERTIFIED FLOODPLAIN
 SURVEYOR N.J. LIC. NO. NJ-644

CAUTION: IF THIS DOCUMENT DOES NOT CONTAIN THE SIGNATURE AND RASSED SEAL OF THE PROFESSIONAL, IT IS NOT AN ORIGINAL AND MAY HAVE BEEN ALTERED.

DATE: 10/26/23

1 of 1

File: C:\Users\jwh\OneDrive\Documents\110-046-23_001\110-046-23_001.dwg
 Plot Date: 10/26/23 10:00 AM
 Plot Path: C:\Users\jwh\OneDrive\Documents\110-046-23_001\110-046-23_001.dwg
 Copyright 2023, InSite Surveying, LLC. All Rights Reserved.