


NOTES  
 SURVEY DATA FORTYFOUR HEREON IS BASED UPON FIELD OBSERVATIONS COLLECTED IN MARCH OF 2023.  
 SURVEY PERFORMED WITHOUT THE BENEFIT OF A TITLE REPORT, SUBJECT TO RESTRICTIONS OR EASEMENTS THAT AN ACCURATE TITLE SEARCH WOULD ENCLOSE.  
 PROPERTY LIES WITHIN ZONE X AS PER FIRM FLOOD INSURANCE RATE MAP MONMOUTH COUNTY, NEW JERSEY (ALL JURISDICTIONS) PANEL 334 OF 457 MAP NUMBER 3402503346, MAP REVISED JUNE 15, 2022.  
 LOT 1 BLOCK 41 LIES WITHIN ZONE R-1 (RESIDENTIAL SINGLE FAMILY ZONE) AS SHOWN ON THE CURRENT ZONING MAP OF THE BOROUGH OF BRADLEY BEACH, MONMOUTH COUNTY, NJ, DATED JULY 2014.

**LaREINE AVENUE**  
 (80' WIDE ROW - TM)  
 40' Wide Cart Width

NOTES  
 DENOTES CORNER TO BE SET PER N.J.S.A. 46:23-9.11 AND N.J.A.C. 13:40-5.1.  
 MONUMENTS TO BE SET (3)  
 STEEL PINS TO BE SET (7)

TRACT IS ZONED R-1 RESIDENTIAL SINGLE FAMILY ZONE


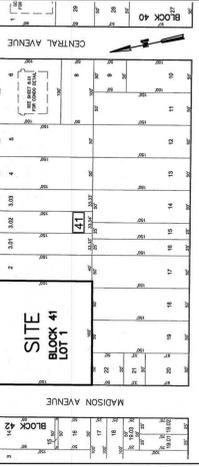


**P.O.B. LOT 1.01**  
 150.00' Total  
 N11°23'58"E

**P.O.B. LOT 1.02**  
 160.00' Total  
 S78°36'02"E

**P.O.B. LOT 1.03**  
 160.00' Total  
 N78°36'02"W

**P.O.B. LOT 1.04**  
 150.00' Total  
 S11°23'58"W

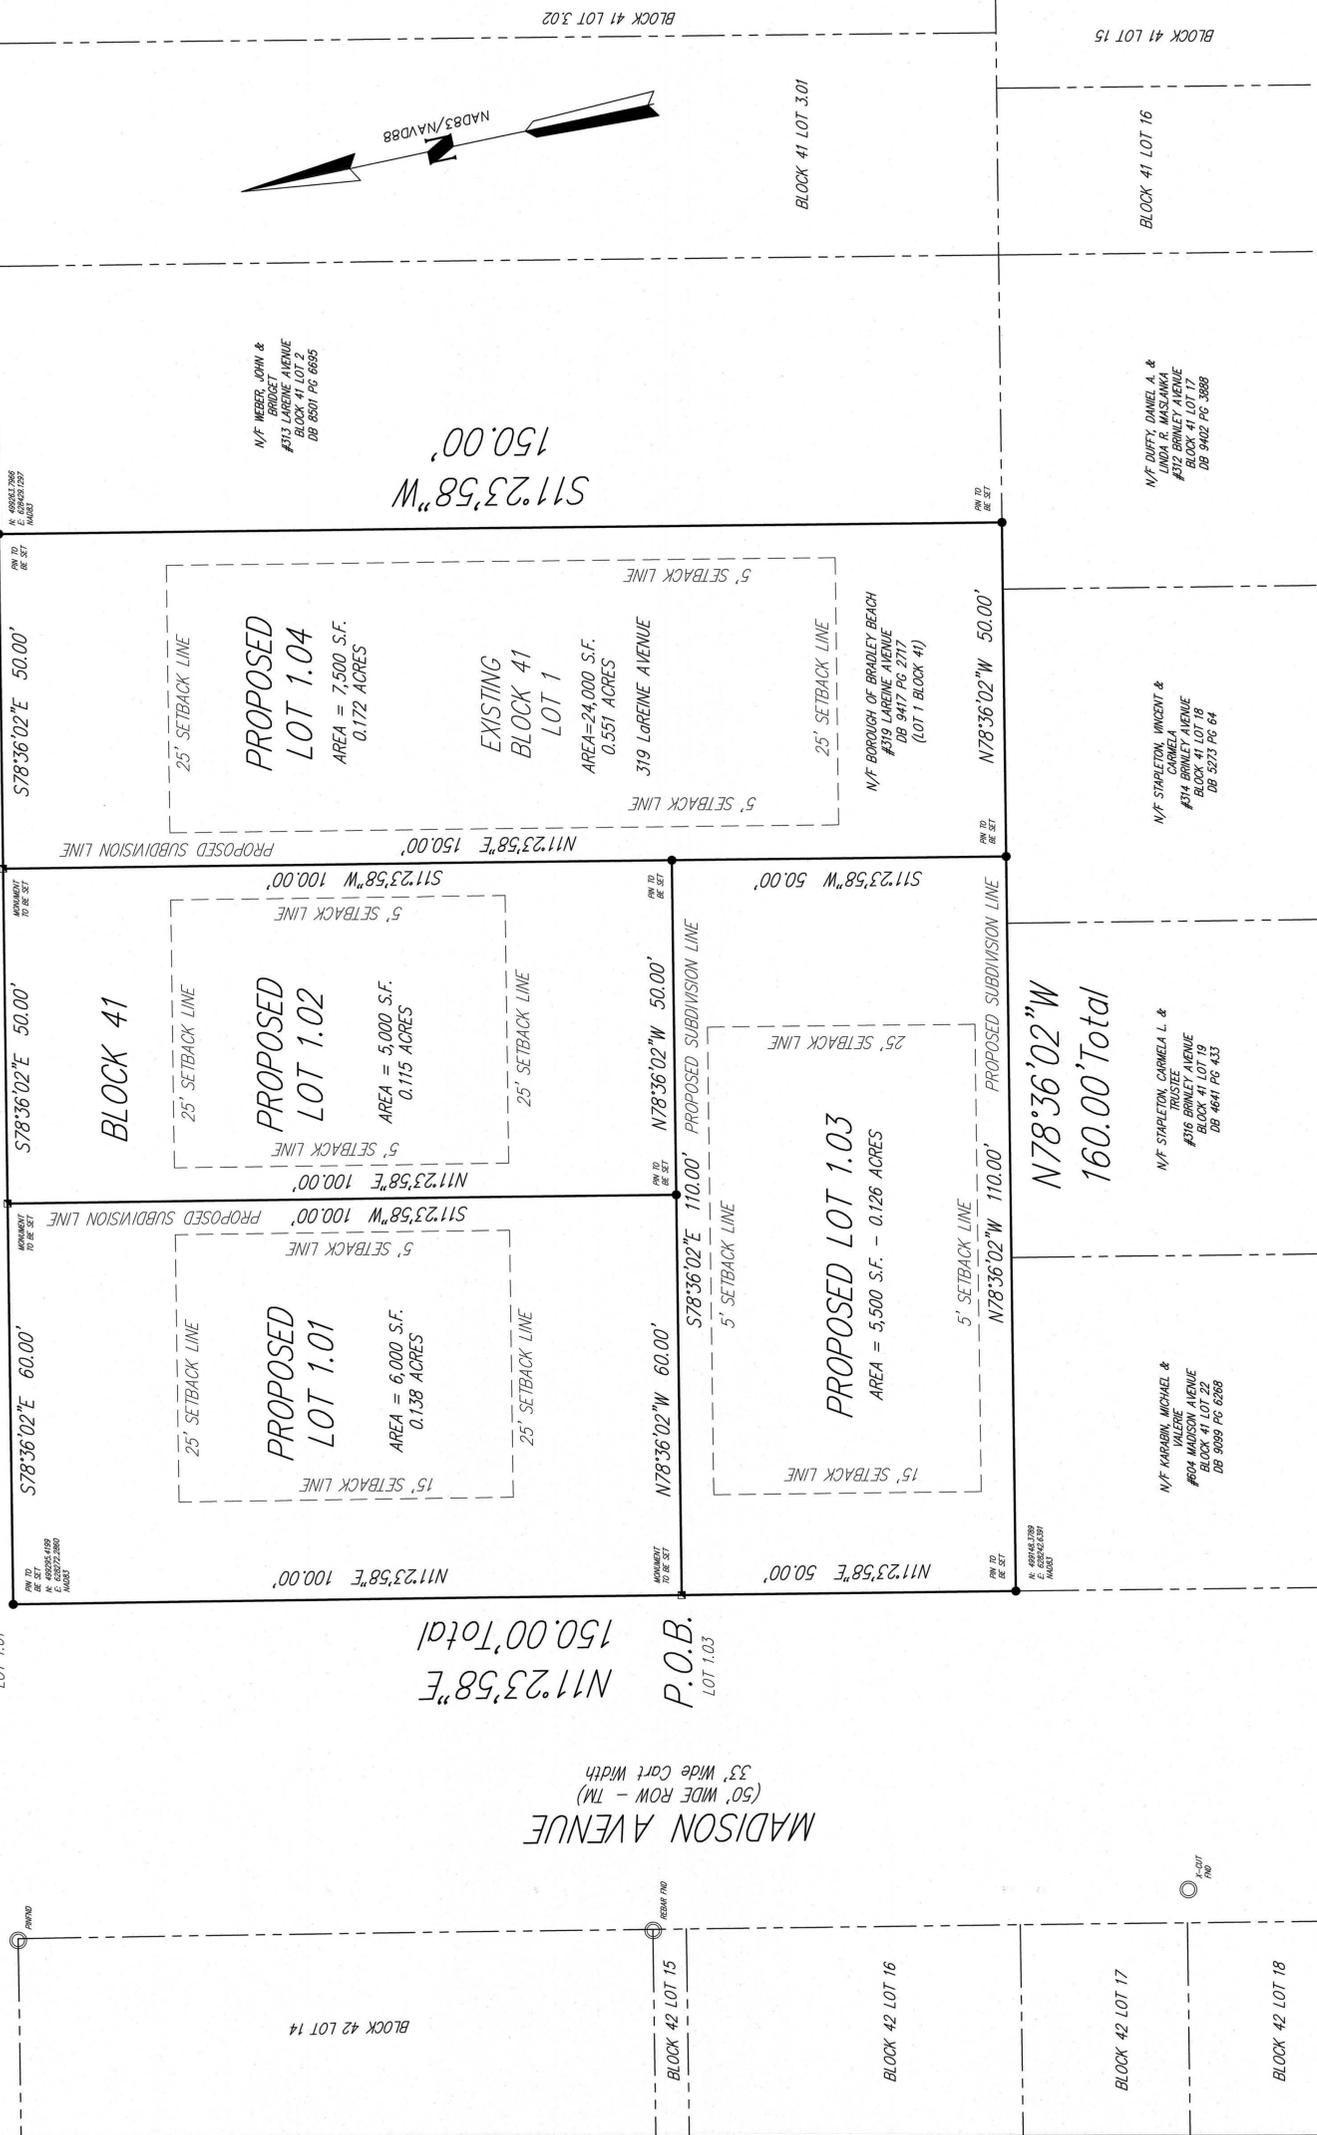

- THIS SURVEY IS SUBJECT TO THE FOLLOWING:
- ANY EASEMENTS, DEDICATIONS, OR RESTRICTIONS BOTH RECORDED AND UNRECORDED.
  - SUCH FACTS THAT A TRUE AND ACCURATE TITLE REPORT MAY REVEAL.
  - UNLESS NOTED HEREON, THE FOLLOWING ITEMS WERE NOT CONTRACTED FOR OR INCLUDED ON THIS SURVEY:
    - DELIMITATION OF THE SHAPE AND/OR DECLARATION OF THE EXISTENCE OF TOXIC WASTES, SANITARY LANDFILLS, DUMPING GROUNDS, BURIED TANKS, OR UNDERGROUND LINES, WELLS, OR ANY UNDERGROUND UTILITIES NOT OPEN TO VIEW.
    - DELIMITATION OF THE EXISTENCE OF WETLANDS AS SPECIFICALLY DEFINED BY THE U.S. ARMY CORPS OF ENGINEERS, NEW JERSEY D.E.P., AND THE U.S. DEPT. OF THE INTERIOR, NATIONAL WETLANDS INVENTORY AND/OR N.J.D.E.P.
  - UNLESS OTHERWISE NOTED HEREON ALL LOTS ARE LISTED BY TAX MAP DESIGNATION.
  - BOROUGH OF BRADLEY BEACH, MONMOUTH COUNTY, NJ, TAX MAP SHEET #8.
  - VERTICAL DATUM DERIVED VIA REAL TIME KINEMATIC SURVEY IN COORDINATION WITH KEYSTONE NETWORK WGS NETWORK, VERTICAL DATUM - NORTH AMERICAN DATUM OF 1988. ALL VALUES EXPRESSED IN U.S. SURVEY FEET.
  - BEARINGS BASED ON N.J.S.P.C.S. (NAD83).

**GENERAL NOTES:**

- Property known and designated as Tax Lot 1 in Block 41, as shown on the official tax maps of the Borough of Bradley Beach, Monmouth County, New Jersey, sheet number 8.
- Subdivision Owner/Applicant
- Owner: Bradley Beach Borough, 701 Main Street, Bradley Beach, NJ 07720
- Applicant: Bradley Beach Borough, 701 Main Street, Bradley Beach, NJ 07720
- This subdivision proposes to create four (4) new lots from one existing Lot 1, Block 41.
- The application is being presented for subdivision purposes only.
- Existing framed dwelling to remain, all other structures shall be removed.
- No existing deed restrictions were found in the current cover deed of record title and no restrictions are being imposed at this time.
- The subdivision shall be perfected by filing this map with the Monmouth County Clerk.
- Top Map Lot and Block Numbers to be approved by the municipality.

I CERTIFY THAT TO THE BEST OF MY KNOWLEDGE, INFORMATION AND BELIEF THAT THIS LAND SURVEY DATED 3/28/2023 HAS BEEN MADE UNDER MY PERSONAL SUPERVISION AND THAT I AM A LICENSED PROFESSIONAL LAND SURVEYOR AND THAT THE OUTBOUND CORNER MARKERS AS SHOWN HAVE BEEN FOUND, OR SET.

I CERTIFY THAT THIS MAP HAS BEEN MADE UNDER MY SUPERVISION AND COMPLETES WITH THE MAP FOUND SET.

I FURNISH (CERTIFY) THAT THE MONUMENTS AS DESIGNATED AND SHOWN HEREON HAVE BEEN SET.

ROBERT K. SANCHEZ  
 NEW JERSEY PROFESSIONAL LAND SURVEYOR  
 N.J. LIC. 43294



DESCRIPTION OF REVISION DATE DRAWN (CREATED)

**BOROUGH OF BRADLEY BEACH**  
**MONMOUTH COUNTY, NEW JERSEY**  
**BLOCK 41 - LOT 1**  
**N/F Boro of Bradley Beach**  
**MAJOR SUBDIVISION PLAT**



DATE: 4/13/23  
 SHEET: 1 OF 1


THE CERTIFICATION SHALL EXPIRE IF THIS MAP IS NOT PROPERLY FILED WITH SAID COUNTY ON OR BEFORE \_\_\_\_\_.

THE MONUMENTS SHOWN ON THIS MAP SHALL BE SET WITHIN THE TIME LIMIT PROVIDED FOR IN THE MUNICIPAL LAND USE LAW, P.L.1975, C.281 (L.2015-1 - ET SEQ.) OF LOCAL ORDINANCE.

I CERTIFY THAT A BOND HAS BEEN GIVEN TO THE MUNICIPALITY, GUARANTEEING THE FUTURE SETTING OF THE MONUMENTS AS DESIGNATED AND SHOWN ON THIS MAP.

PLANNING BOARD CHAIRPERSON: \_\_\_\_\_ DATE: \_\_\_\_\_  
 PLANNING BOARD SECRETARY: \_\_\_\_\_ DATE: \_\_\_\_\_  
 MUNICIPAL CLERK: \_\_\_\_\_ DATE: \_\_\_\_\_

I HAVE CAREFULLY EXAMINED THIS MAP AND TO THE BEST OF MY KNOWLEDGE AND BELIEF FIND IT COMPLETES WITH THE PROVISIONS OF APPLICABLE MUNICIPAL ORDINANCES AND REQUIREMENTS.

NOTARY PUBLIC - STATE OF NEW JERSEY  
 MY COMMISSION EXPIRES ON: \_\_\_\_\_ DATE: \_\_\_\_\_  
 MUNICIPAL ENGINEER

OWNER: \_\_\_\_\_ DATE: \_\_\_\_\_  
 STATE OF NEW JERSEY: S. S.  
 COUNTY OF MONMOUTH: \_\_\_\_\_  
 NOTARY PUBLIC, DO PERSONALLY-APPEAR \_\_\_\_\_ BEFORE ME, A \_\_\_\_\_

WHO BY ME BEING DULY SWORN ON HIS/HER OATH DO DEPOSE AND ACKNOWLEDGE THAT THE ABOVE ARE THE TRUE AND CORRECT REPRESENTATIONS OF THE PARTIES AND DEED.

200. FOOT PROPERTY CORNER LIST FROM LOT 1 IN BLOCK 41  
 BLOCK 41 LOT 1 - BRADLEY BEACH BORO  
