


*** BLOCK 14 ***

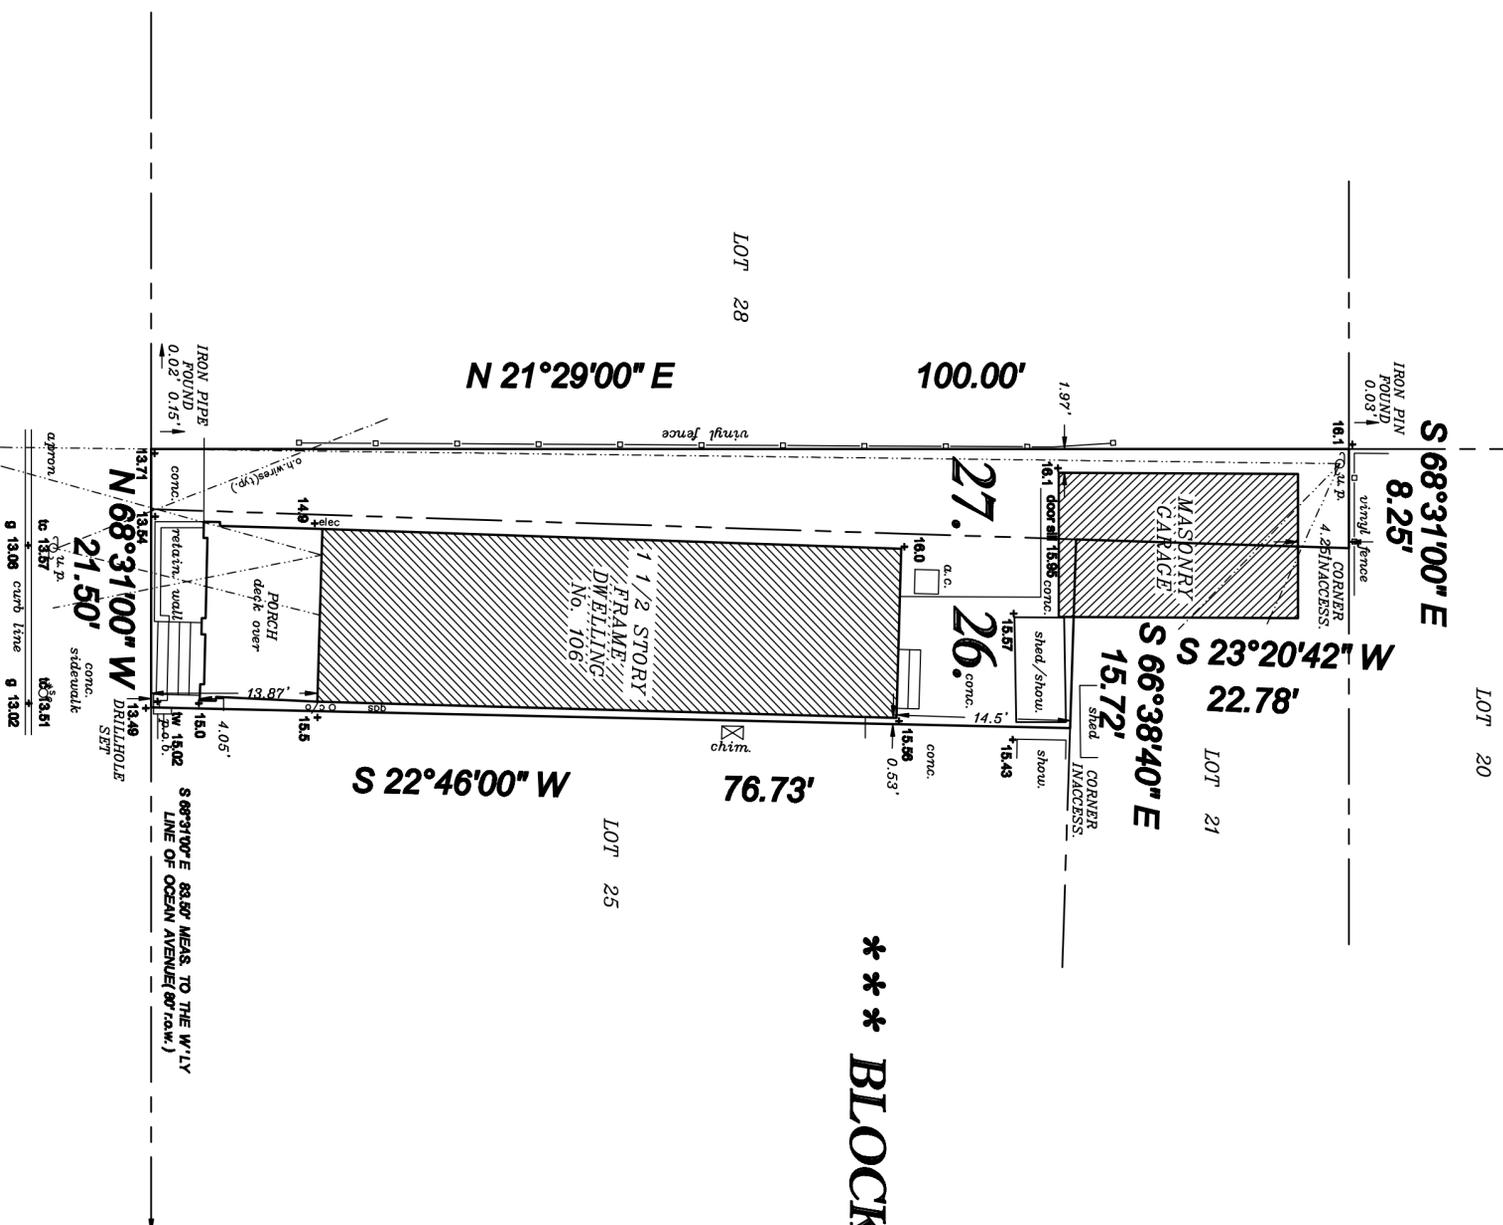

PARK - PLACE 87' ROW. AVENUE



TOTAL TRACT AREA SURVEYED IS 1,903 s.f.
THE ELEVATIONS SHOWN HEREON ARE REFERENCED TO MONMOUTH COUNTY MGS
ANY OBJECT BENEATH AND NOT VISIBLE
ON THE SURFACE OF THE EARTH OF THE
LOT AND PREMISES SURVEYED AND
SHOWN HEREON HAS NOT BEEN LOCATED.

RECORD EASEMENTS WHICH MAY AFFECT THE PREMISES SURVEYED AND
WHICH ARE IDENTIFIED BY A TITLE SEARCH ARE NOT SHOWN HEREON.

TOPOGRAPHIC SURVEY
FOR

BEN & GAETANA D'ANIELLO

SITUATE IN THE BOROUGH OF BRADLEY BEACH, MONMOUTH COUNTY, NEW JERSEY
KNOWN AND DESIGNATED AS LOT 26 & 27 BLOCK 14 AS SHOWN ON THE
TAX MAP OF THE BOROUGH OF BRADLEY BEACH, MONMOUTH COUNTY, NEW JERSEY

PAUL K. LYNCH

LAND SURVEYOR • BOUNDARY CONSULTANT
P.O. BOX 1453 WALL, N.J. 07719 (732) 991-4088 PKL@NCHL.SURVAIL.COM

NEW JERSEY PROFESSIONAL LAND SURVEYOR
LICENSE NO. 35885

Date: 3-15-24
Scale: 1" = 10'
FB: 129098
File: 5003244-26
Drawng: C229350